


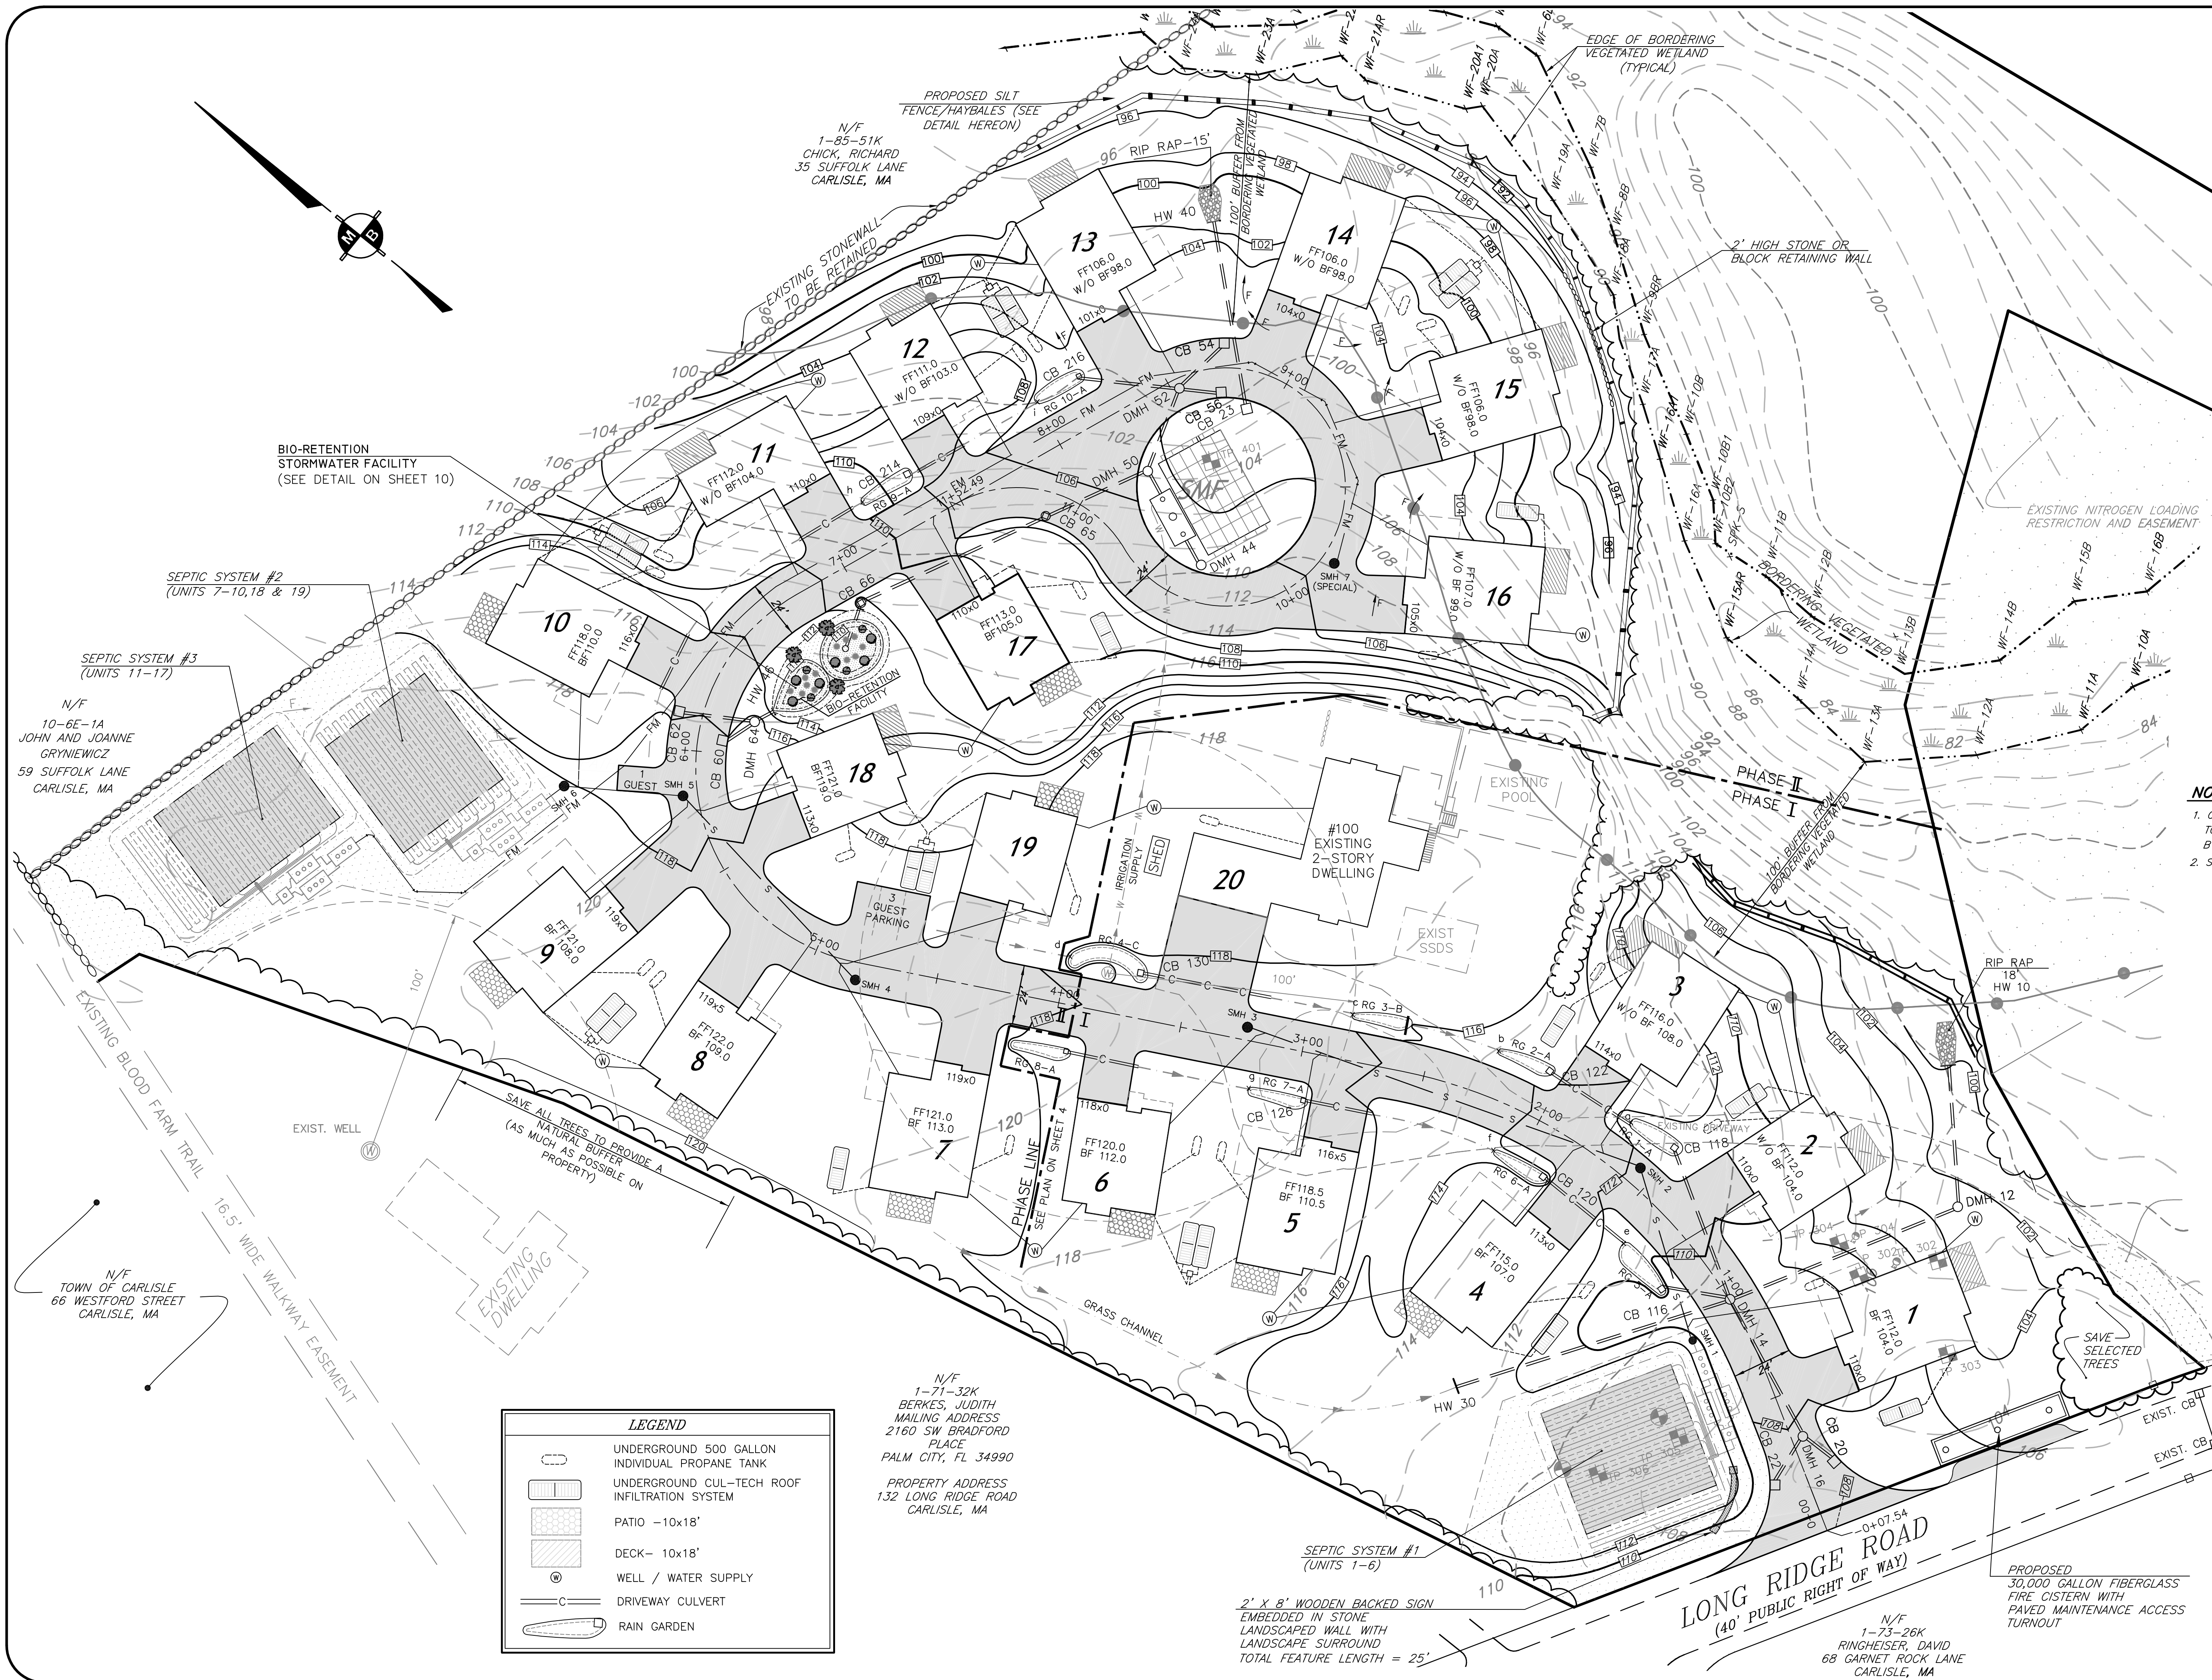

- NOTES**
1. CATCH BASIN 20, 22, 54, AND 56 TO CONTAIN STORMWATER BUFFER ZONE BY STORMWATER BUFFER ZONE. SEE DETAIL ON SHT. 9
 2. SEE SHTS. 6&7 FOR UNDERDRAIN LOCATION

APPROVAL: CARLISLE BOARD OF APPEALS

REV. 6	
REV. 5	
REV. 4	
REV. 3	
REV. 2	2/25/2015 BY: JAB/KDM
REV. 1	2/8/2015 BY: JAB/KDM
© 2014 All Rights Reserved Meisner Brem Corp.	

DETAILED GRADING & UTILITY PLAN
"The Birches"
100 LONG RIDGE ROAD
CARLISLE, MASSACHUSETTS

PREPARED FOR:
LIFETIME GREEN HOMES, LLC
142 LITTLETON ROAD
WESTFORD, MA 01886

NOVEMBER 14, 2014 SCALE: 1"= 30'
30 15 0 30 60