



(S) PROPOSED CONCEPTUAL SITE PLAN

0 10 20 FT SCALE: 3/32" = 1'-0"


- SCOPE OF WORK KEY**
- AREA OF ADDITION
 - AREA OF RENOVATION
 - AREA OF LIGHT RENOVATION/ FF&E

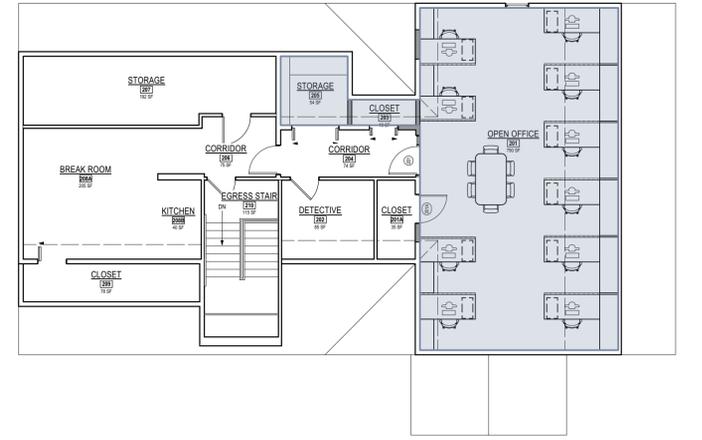


(2) PROPOSED SECOND FLOOR PLAN (NTS)

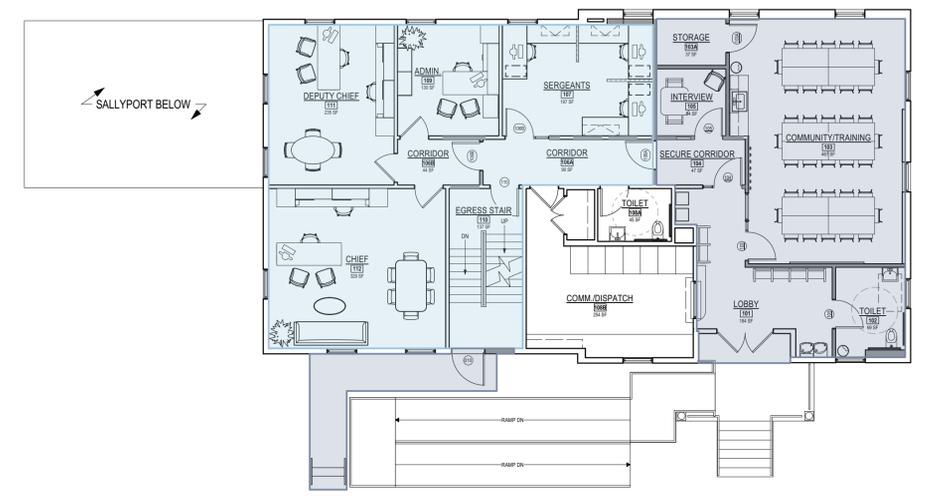

(1) PROPOSED FIRST FLOOR PLAN (NTS)

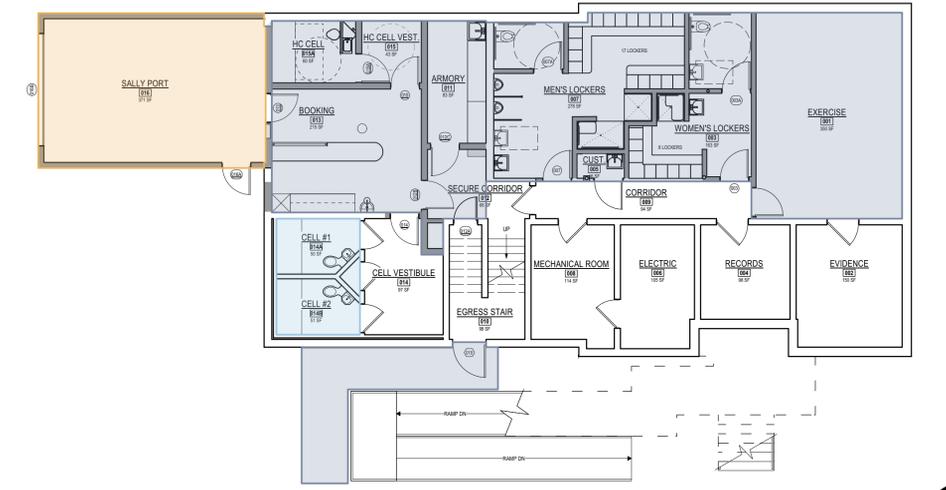

(G) PROPOSED GROUND FLOOR PLAN (NTS)

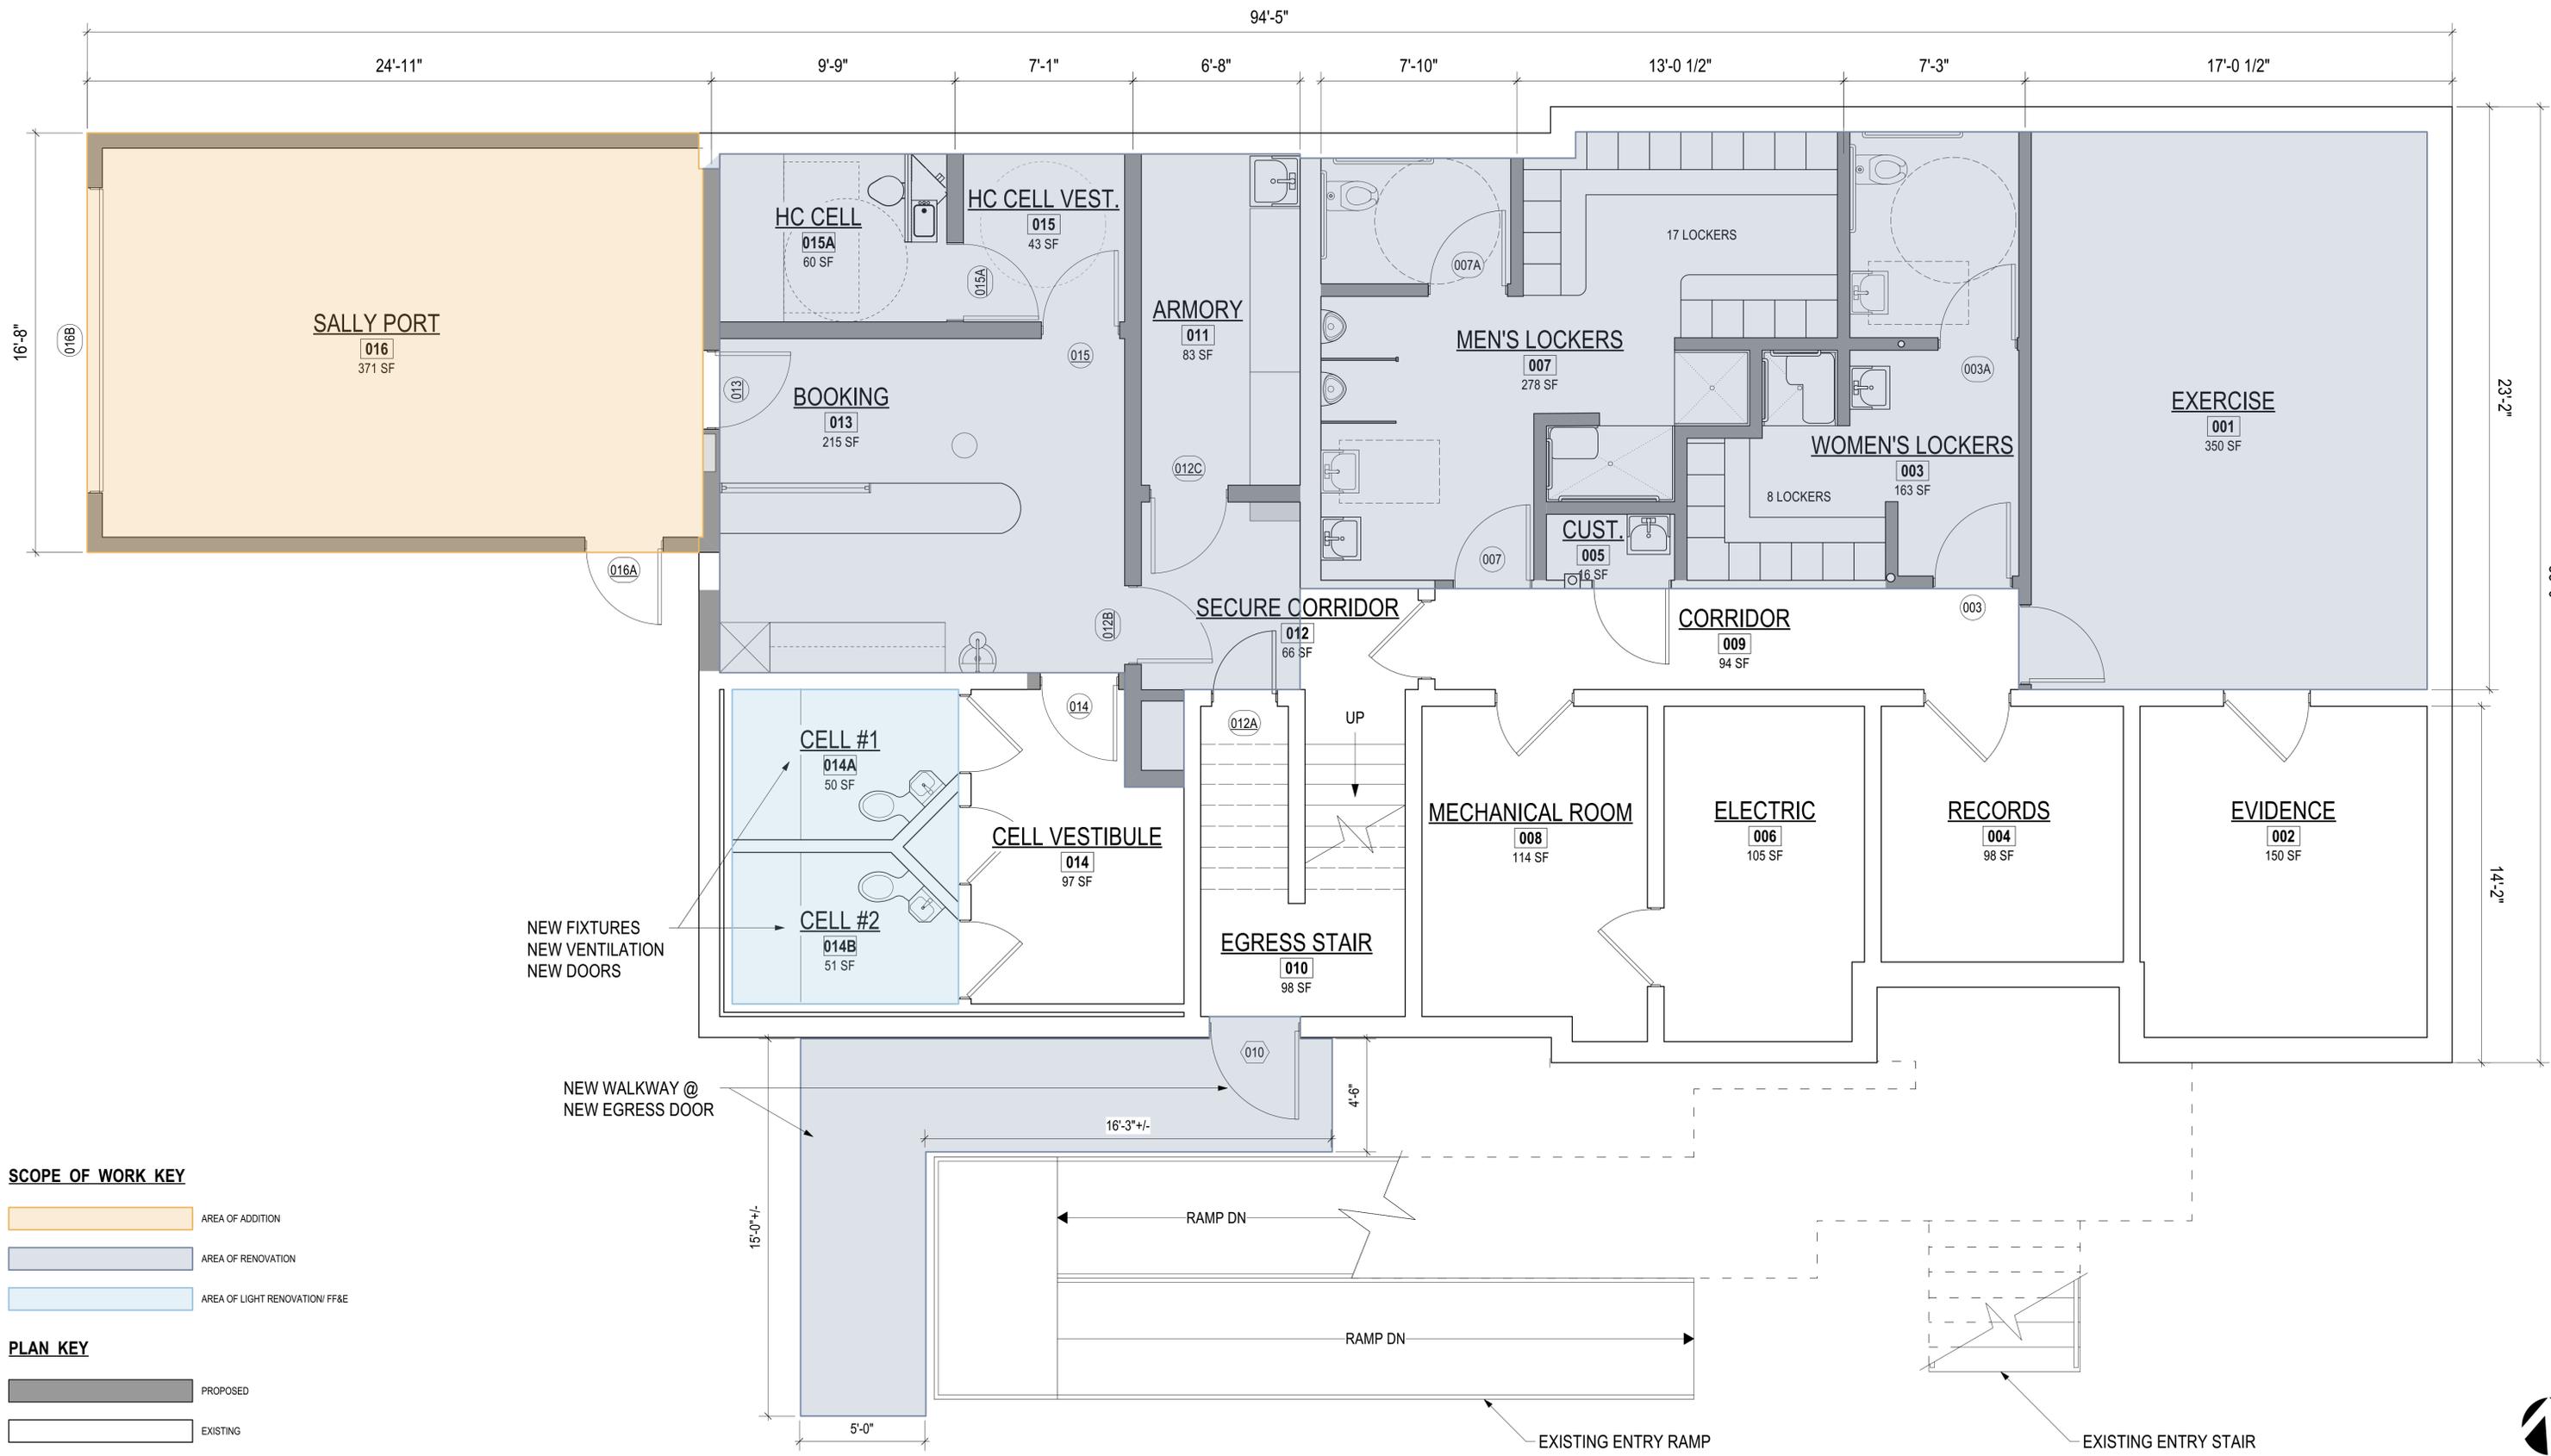

ADDITIONS AND ALTERATIONS
TO THE CARLISLE POLICE STATION

41 LOWELL ST.
CARLISLE, MA 01741

SCH-2


PROPOSED GROUND FLOOR PLAN


SCALE:
35.00

FEB. 2, 2024
NOT FOR CONSTRUCTION
TBA PROJECT # 1409

TBA ARCHITECTS, INC.
ARCHITECTURE
PLANNING
PROJECT MANAGEMENT
9 DAMONMILL SQUARE, SUITE 5C, CONCORD MA. 01742
TEL (781)893-8828
www.tbarchitects.com



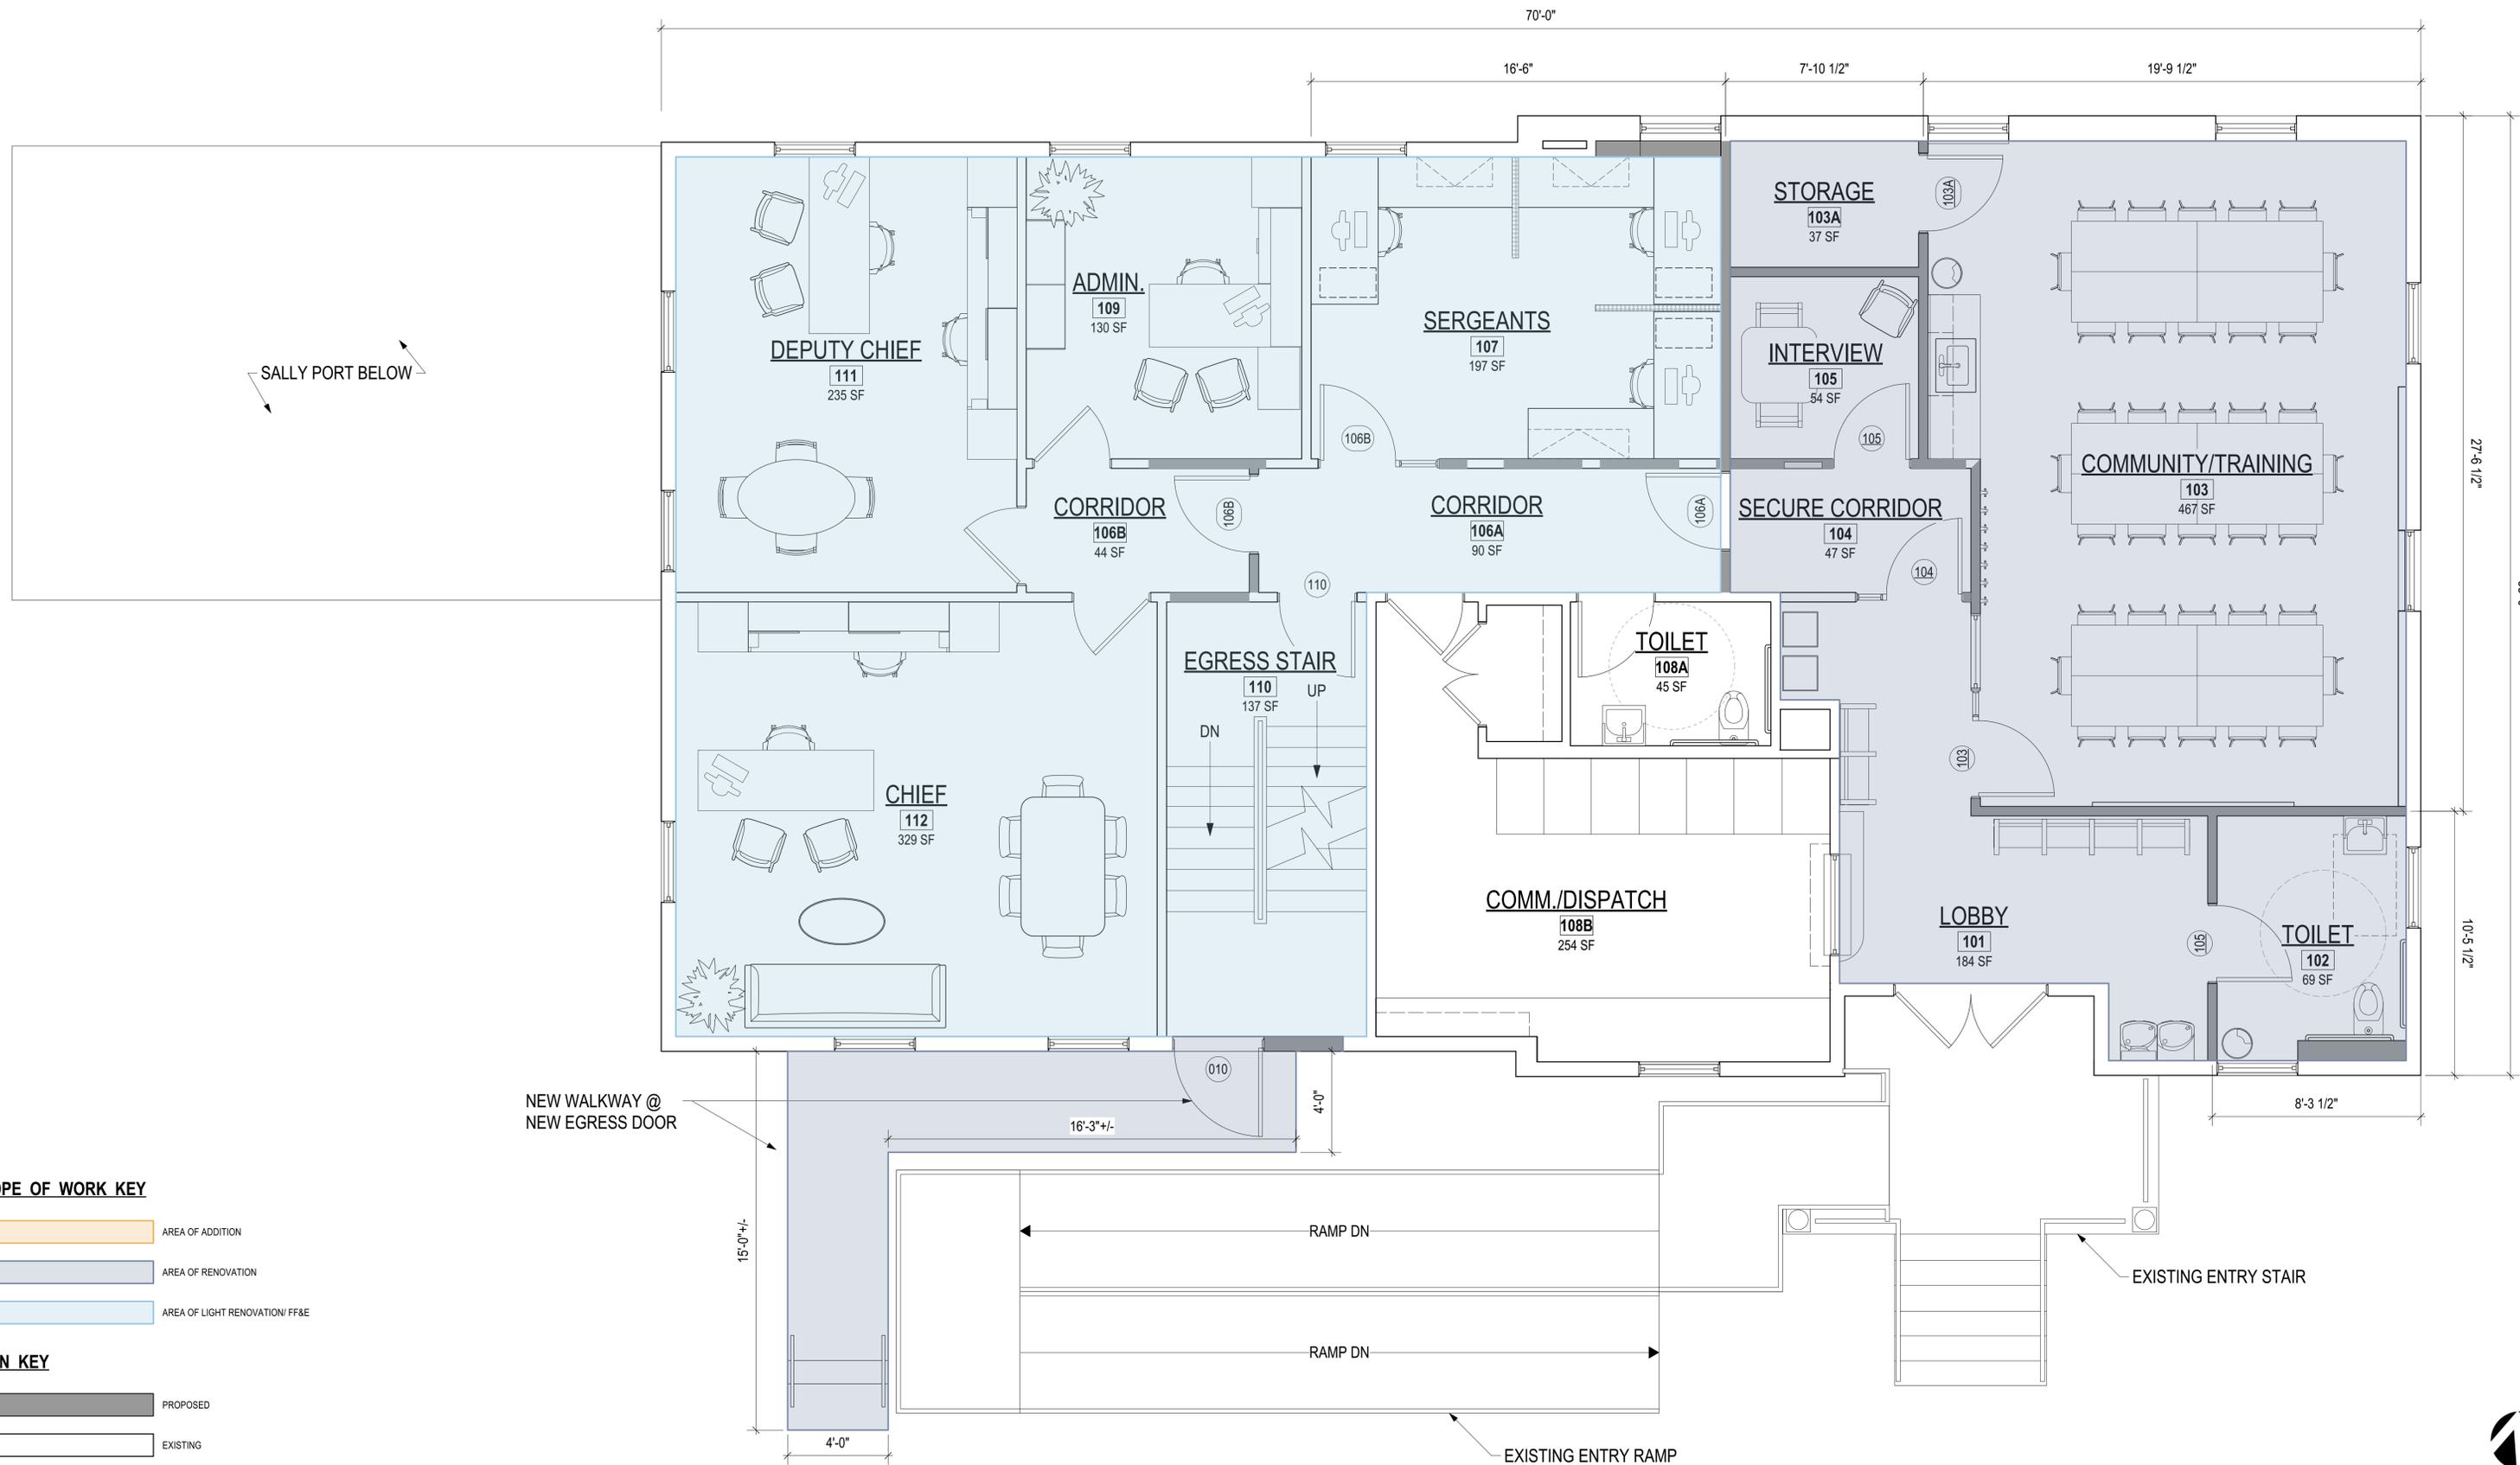

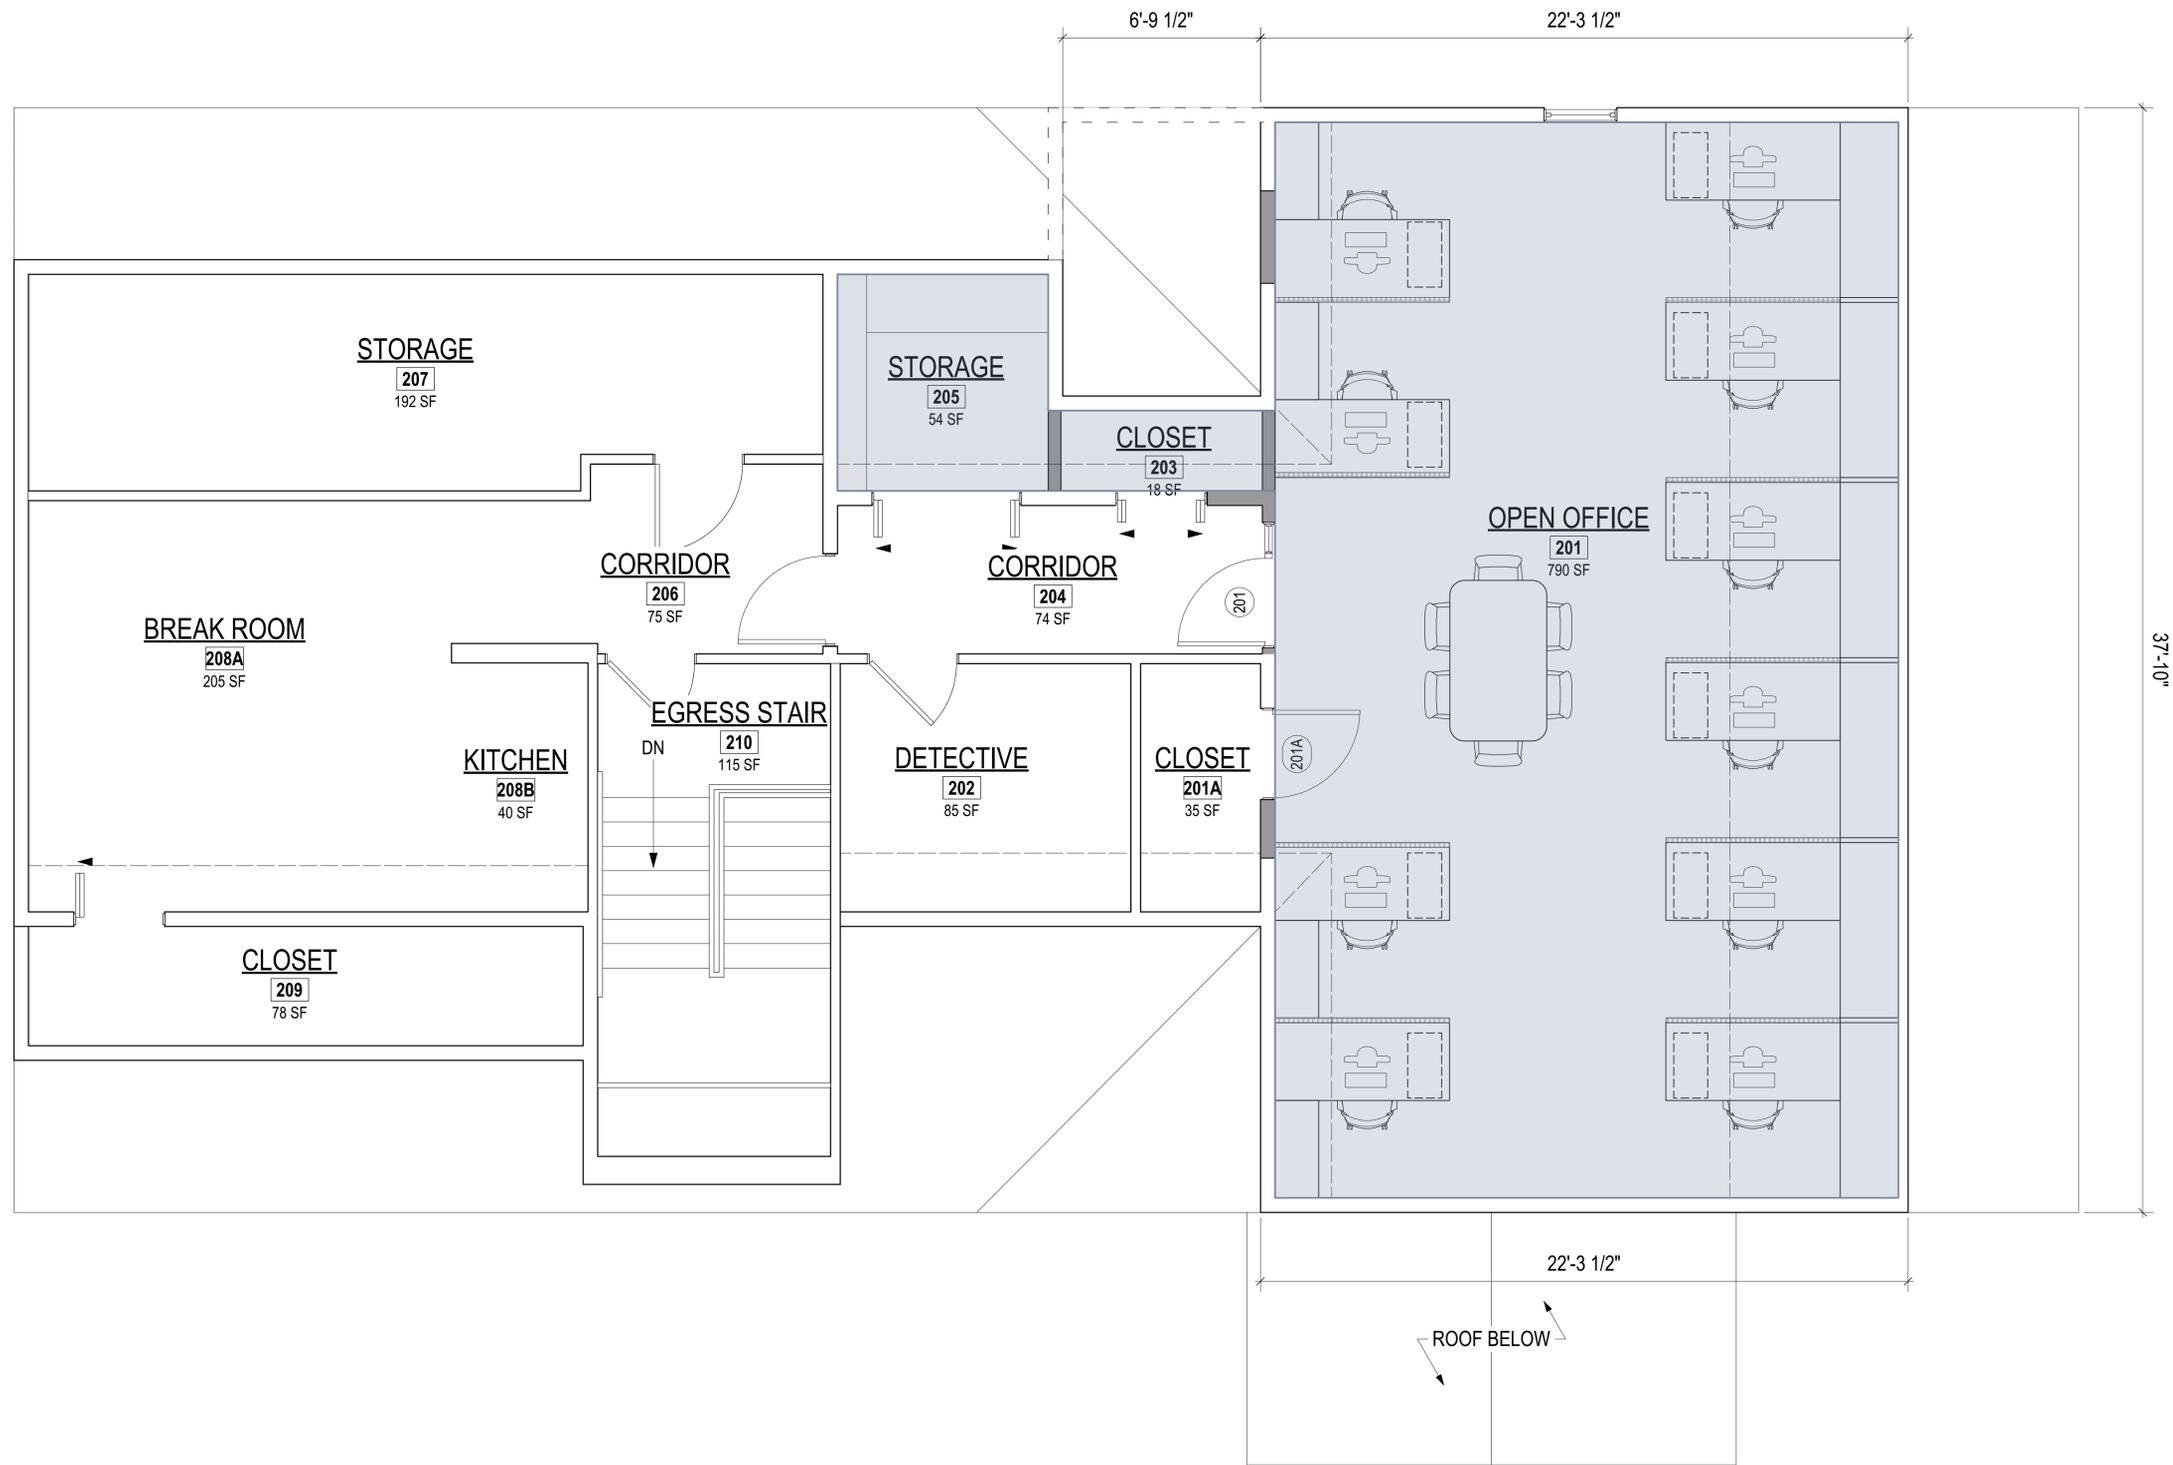






SCOPE OF WORK KEY


- AREA OF ADDITION
- AREA OF RENOVATION
- AREA OF LIGHT RENOVATION/ FF&E

PLAN KEY


- PROPOSED
- EXISTING



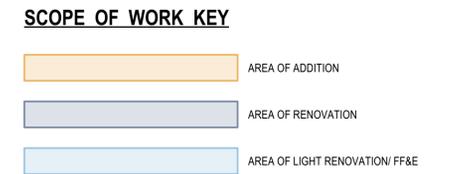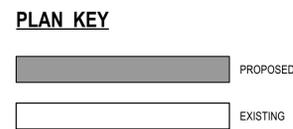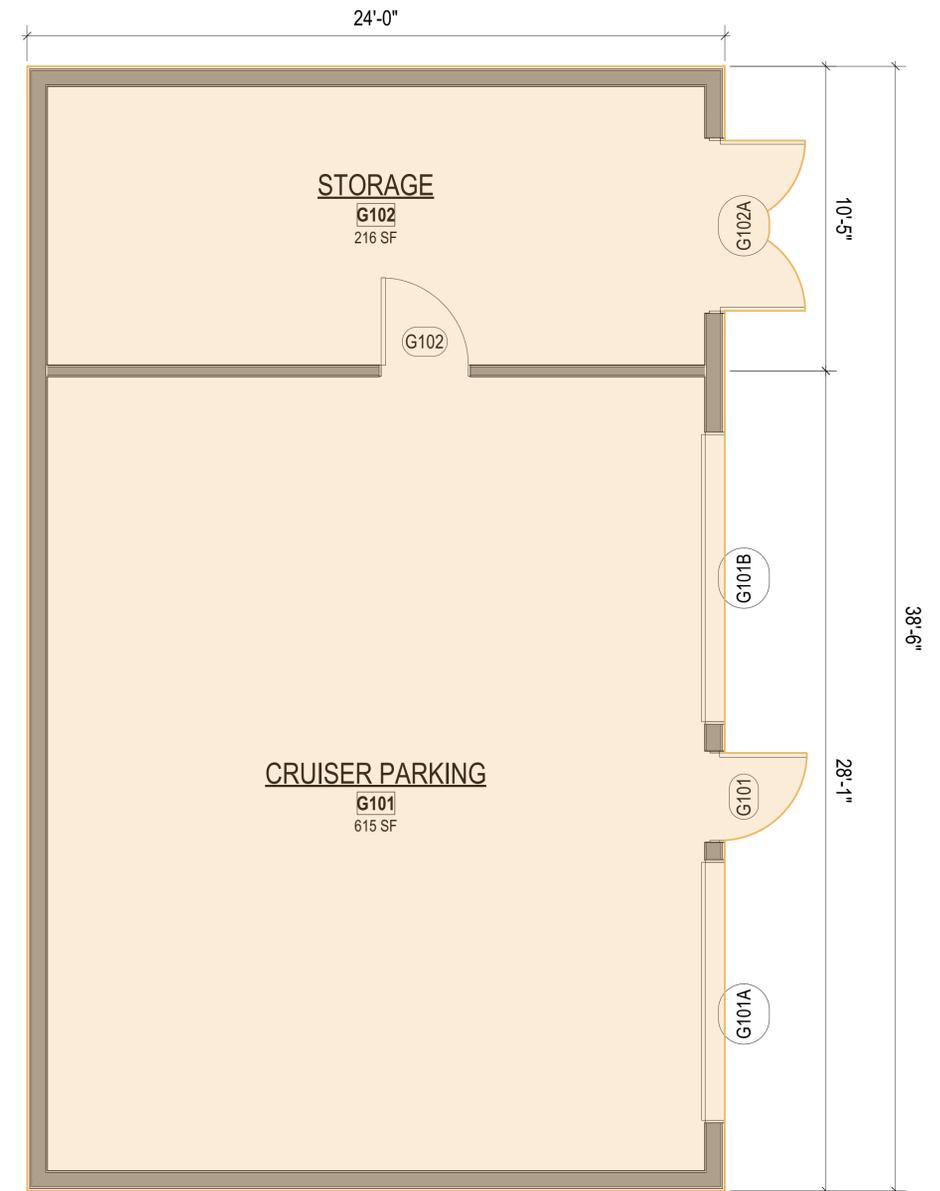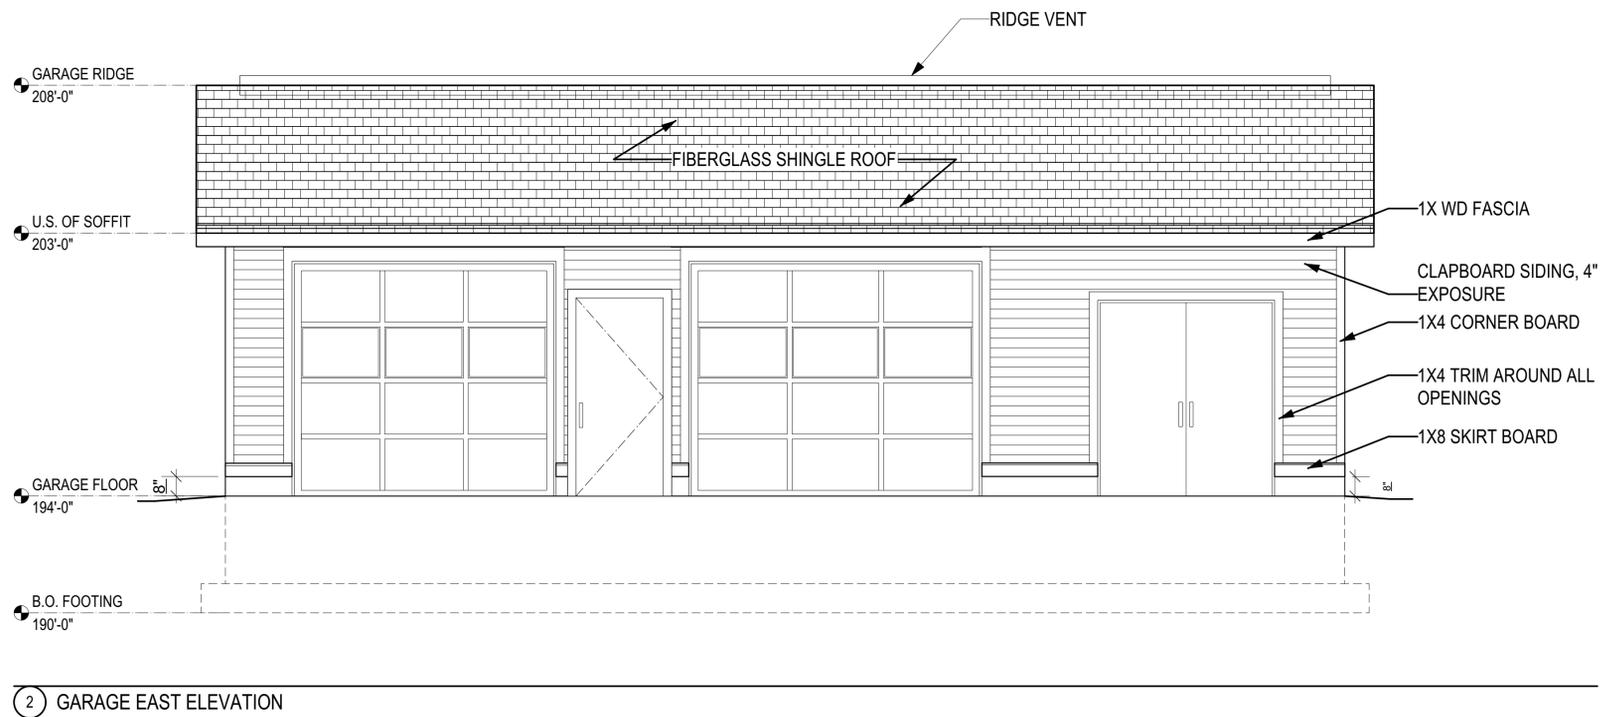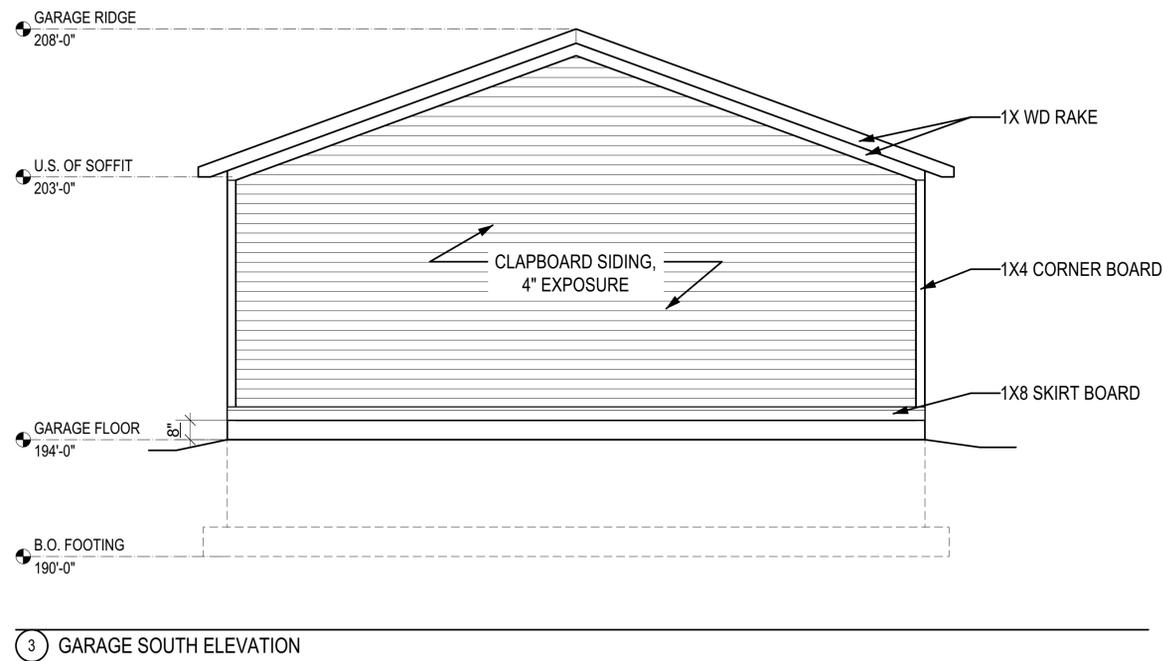


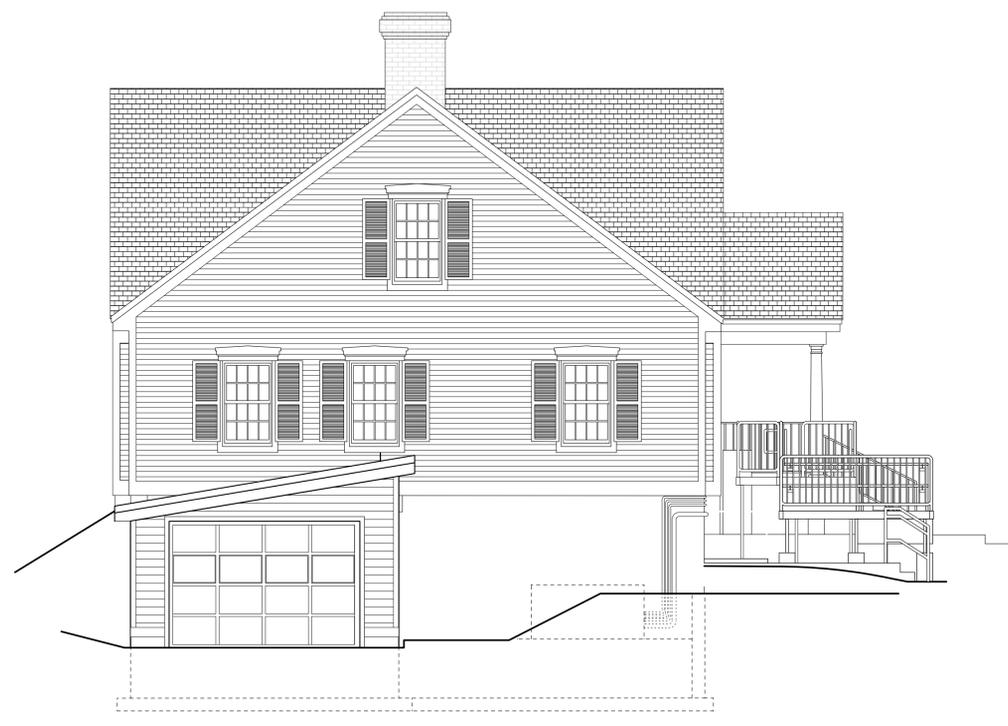

2 PROPOSED WEST ELEVATION

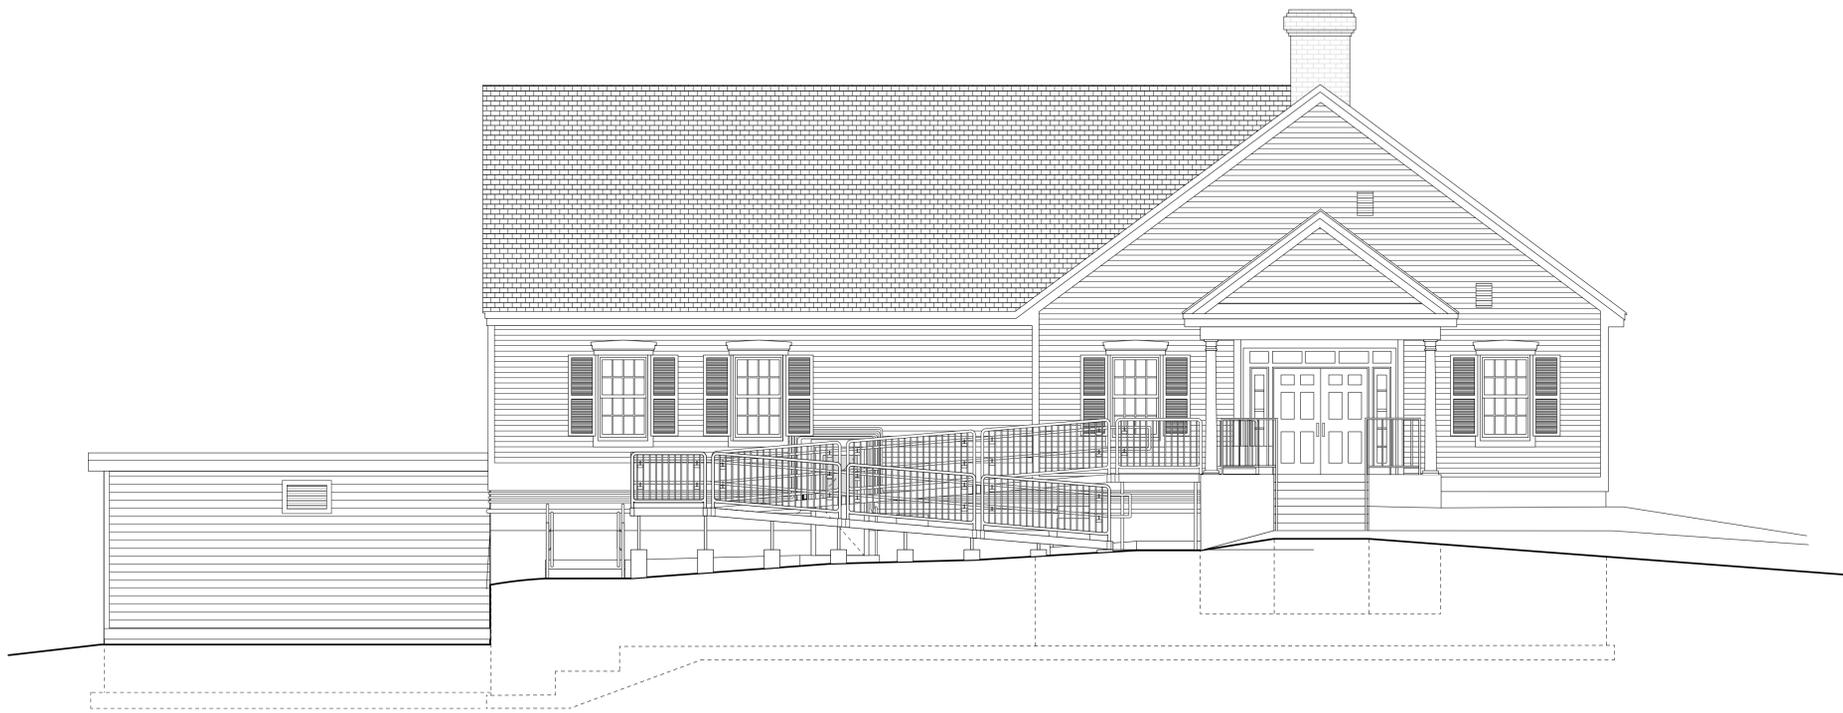

3 PROPOSED SOUTH ELEVATION

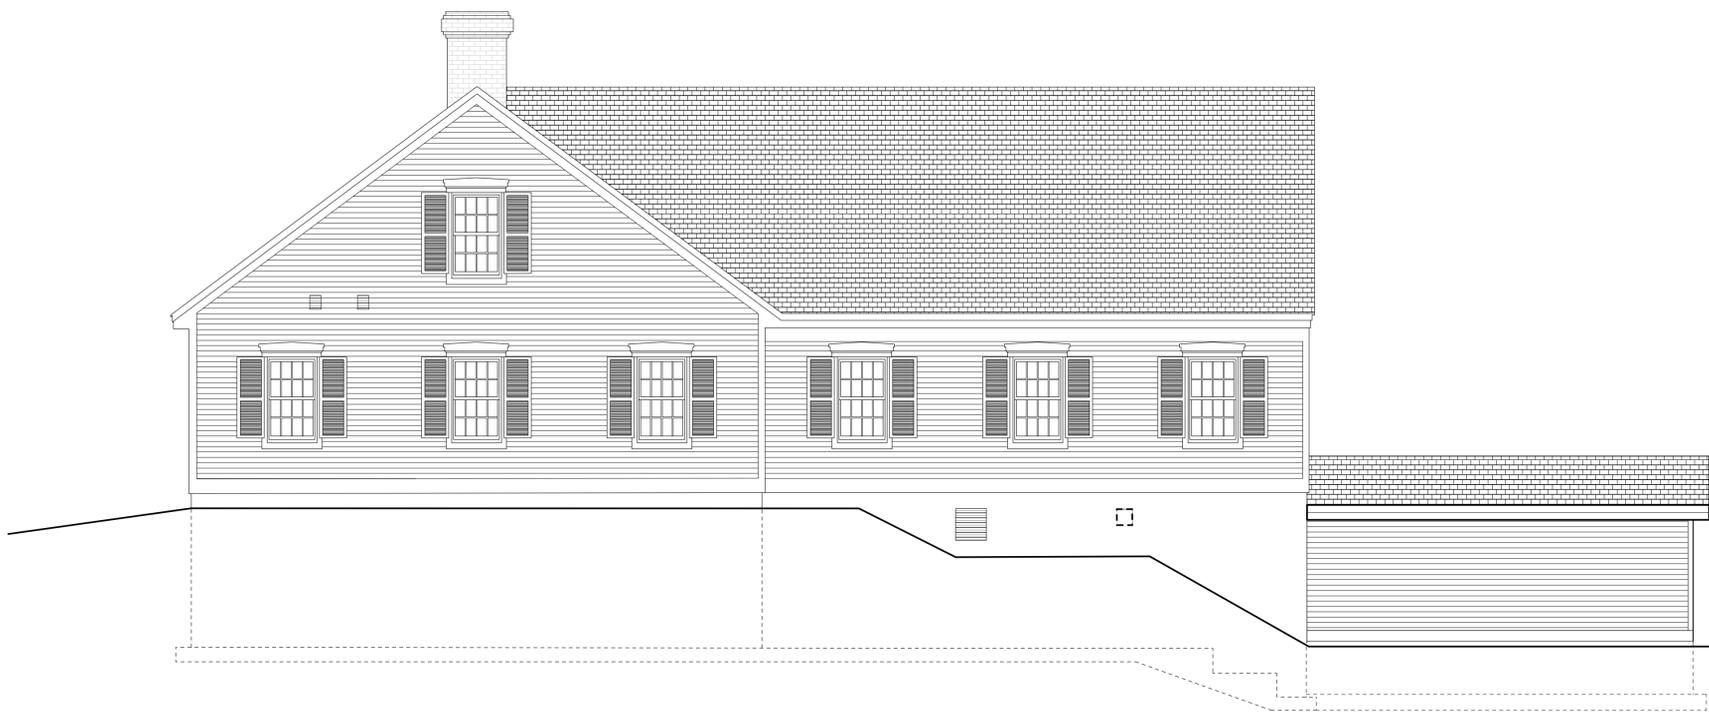

1 PROPOSED NORTH ELEVATION



4 GARAGE ELEVATION

● SECOND FLOOR
 215'-0" +/-
 ● FIRST FLOOR
 205'-0" +/-
 ● U.S. OF SOFFIT
 204'-10 1/2"
 ● T.O. LANDING
 199'-3" +/-
 ● 1X8 SKIRT BOARD
 T.O. BASEMENT FLOOR
 194'-3"
 ● T.O. SLAB
 194'-0"
 ● B.O. FOOTING
 190'-0"

CLAPBOARD SIDING, 4" EXPOSURE

INFILL AREA OF REMOVED WINDOW WITH CLAPBOARD STICED TO EXISTING CLAPBOARD

NEW STEPS W/ PIPE RAIL & WALK TO DRIVE, ADJACENT TO EXISTING RAMP

REROUTE EXISTING ELECTRICAL CONDUIT OVER DOOR (3- 1 1/2" & 1-3")


NEW PROXIMITY CARD READER DOOR RELEASE, SEE SECURITY

NEW HOLLOW MTL EGRESS DOOR @ STAIR LANDING


1A PROPOSED SOUTH EGRESS DOOR ELEVATION

1 PROPOSED SOUTH ELEVATION




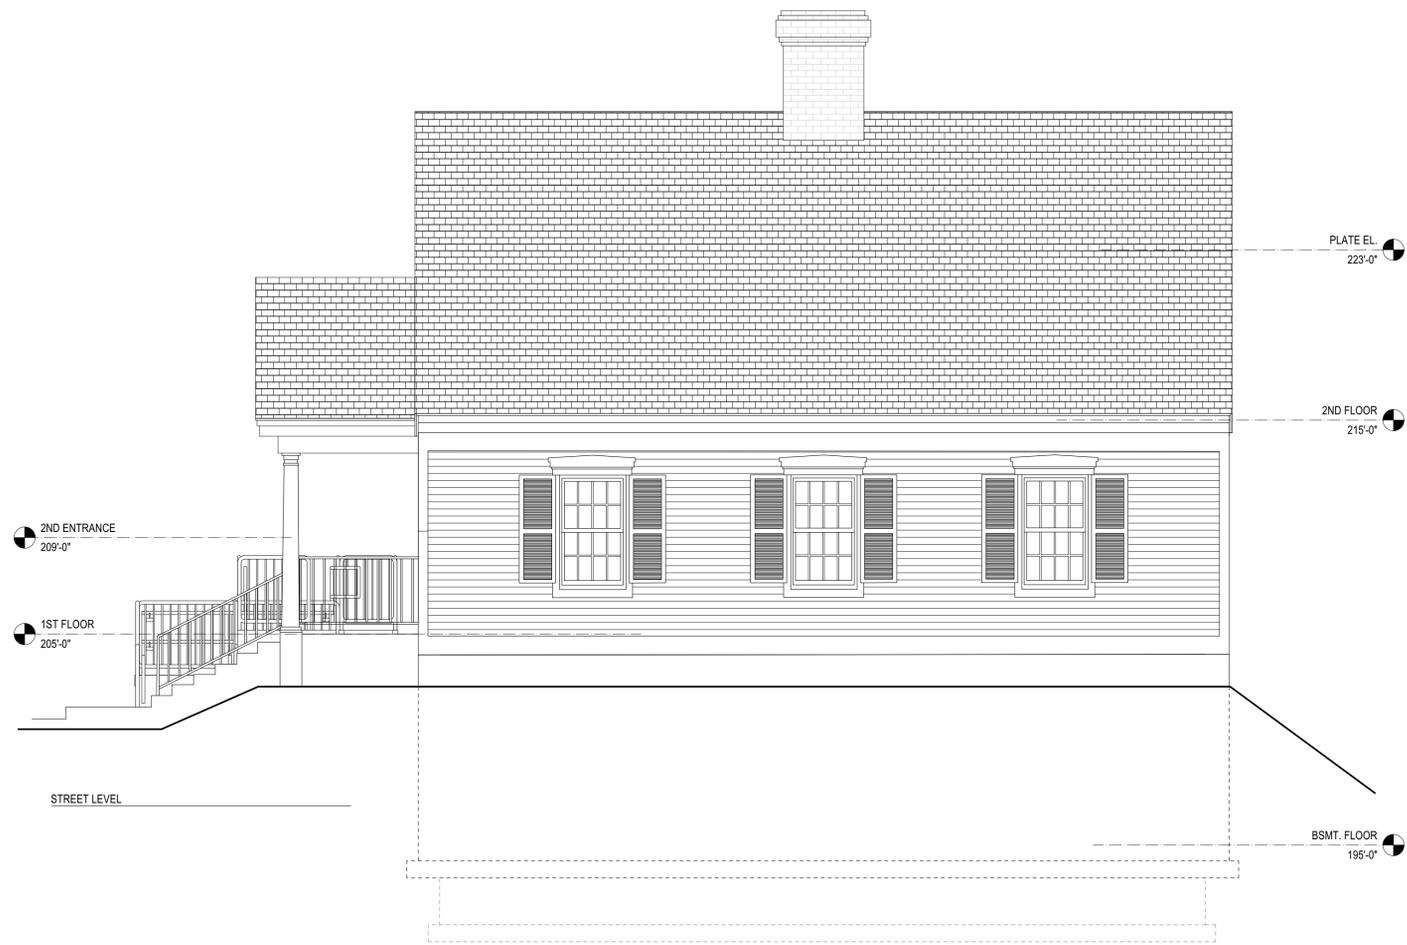

2 PROPOSED EAST ELEVATION

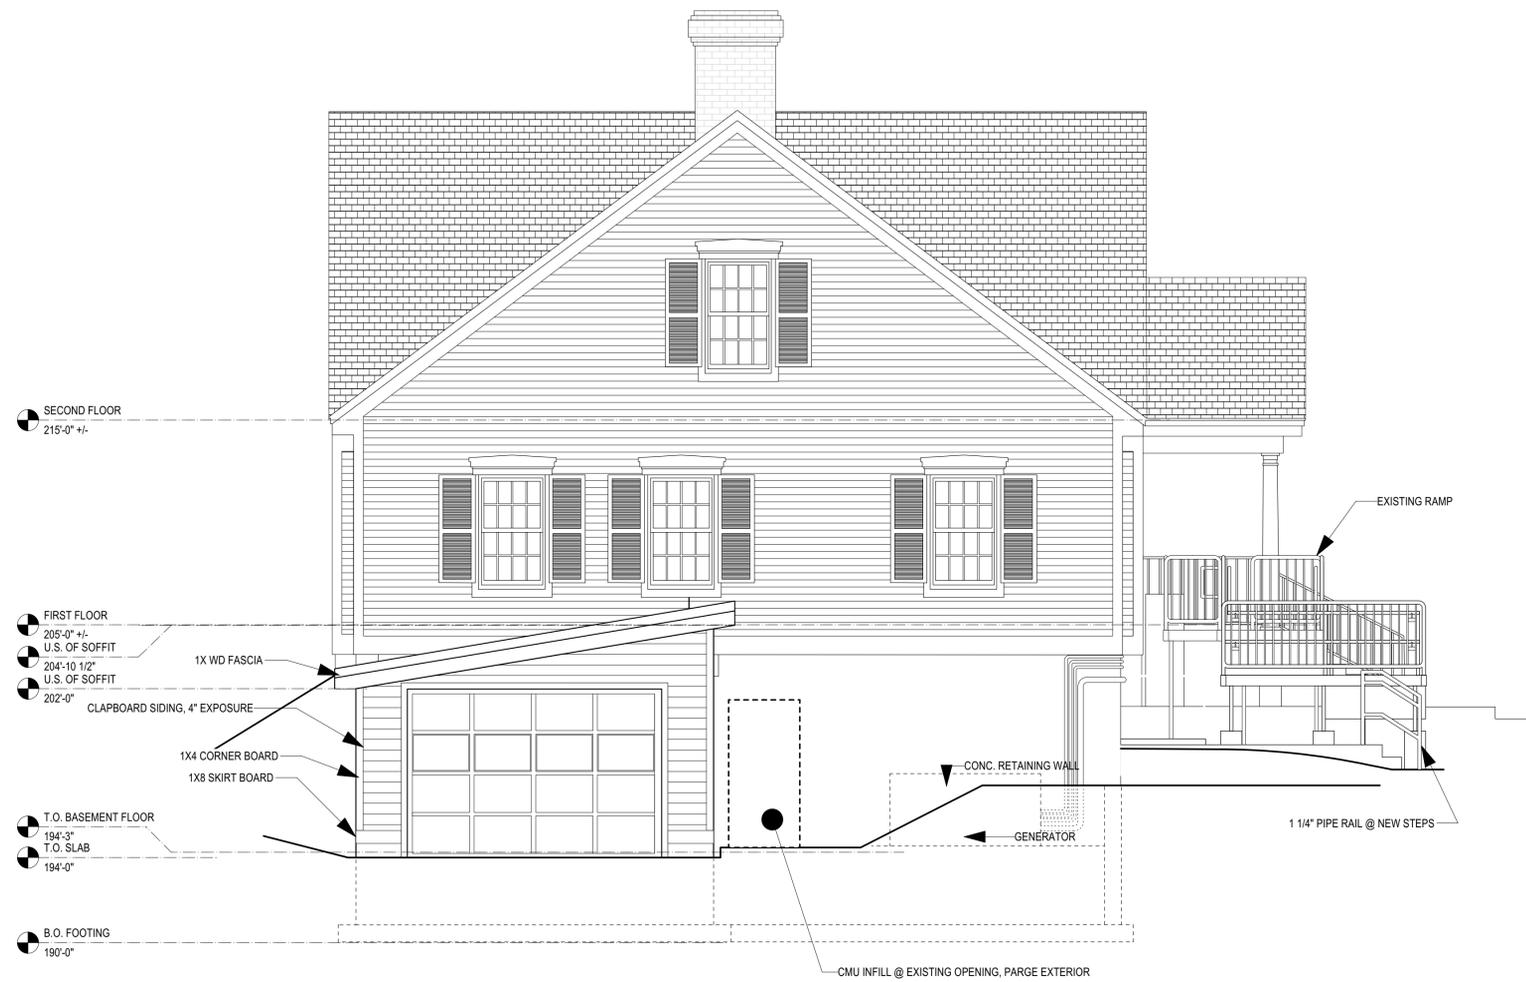

3 PROPOSED WEST ELEVATION

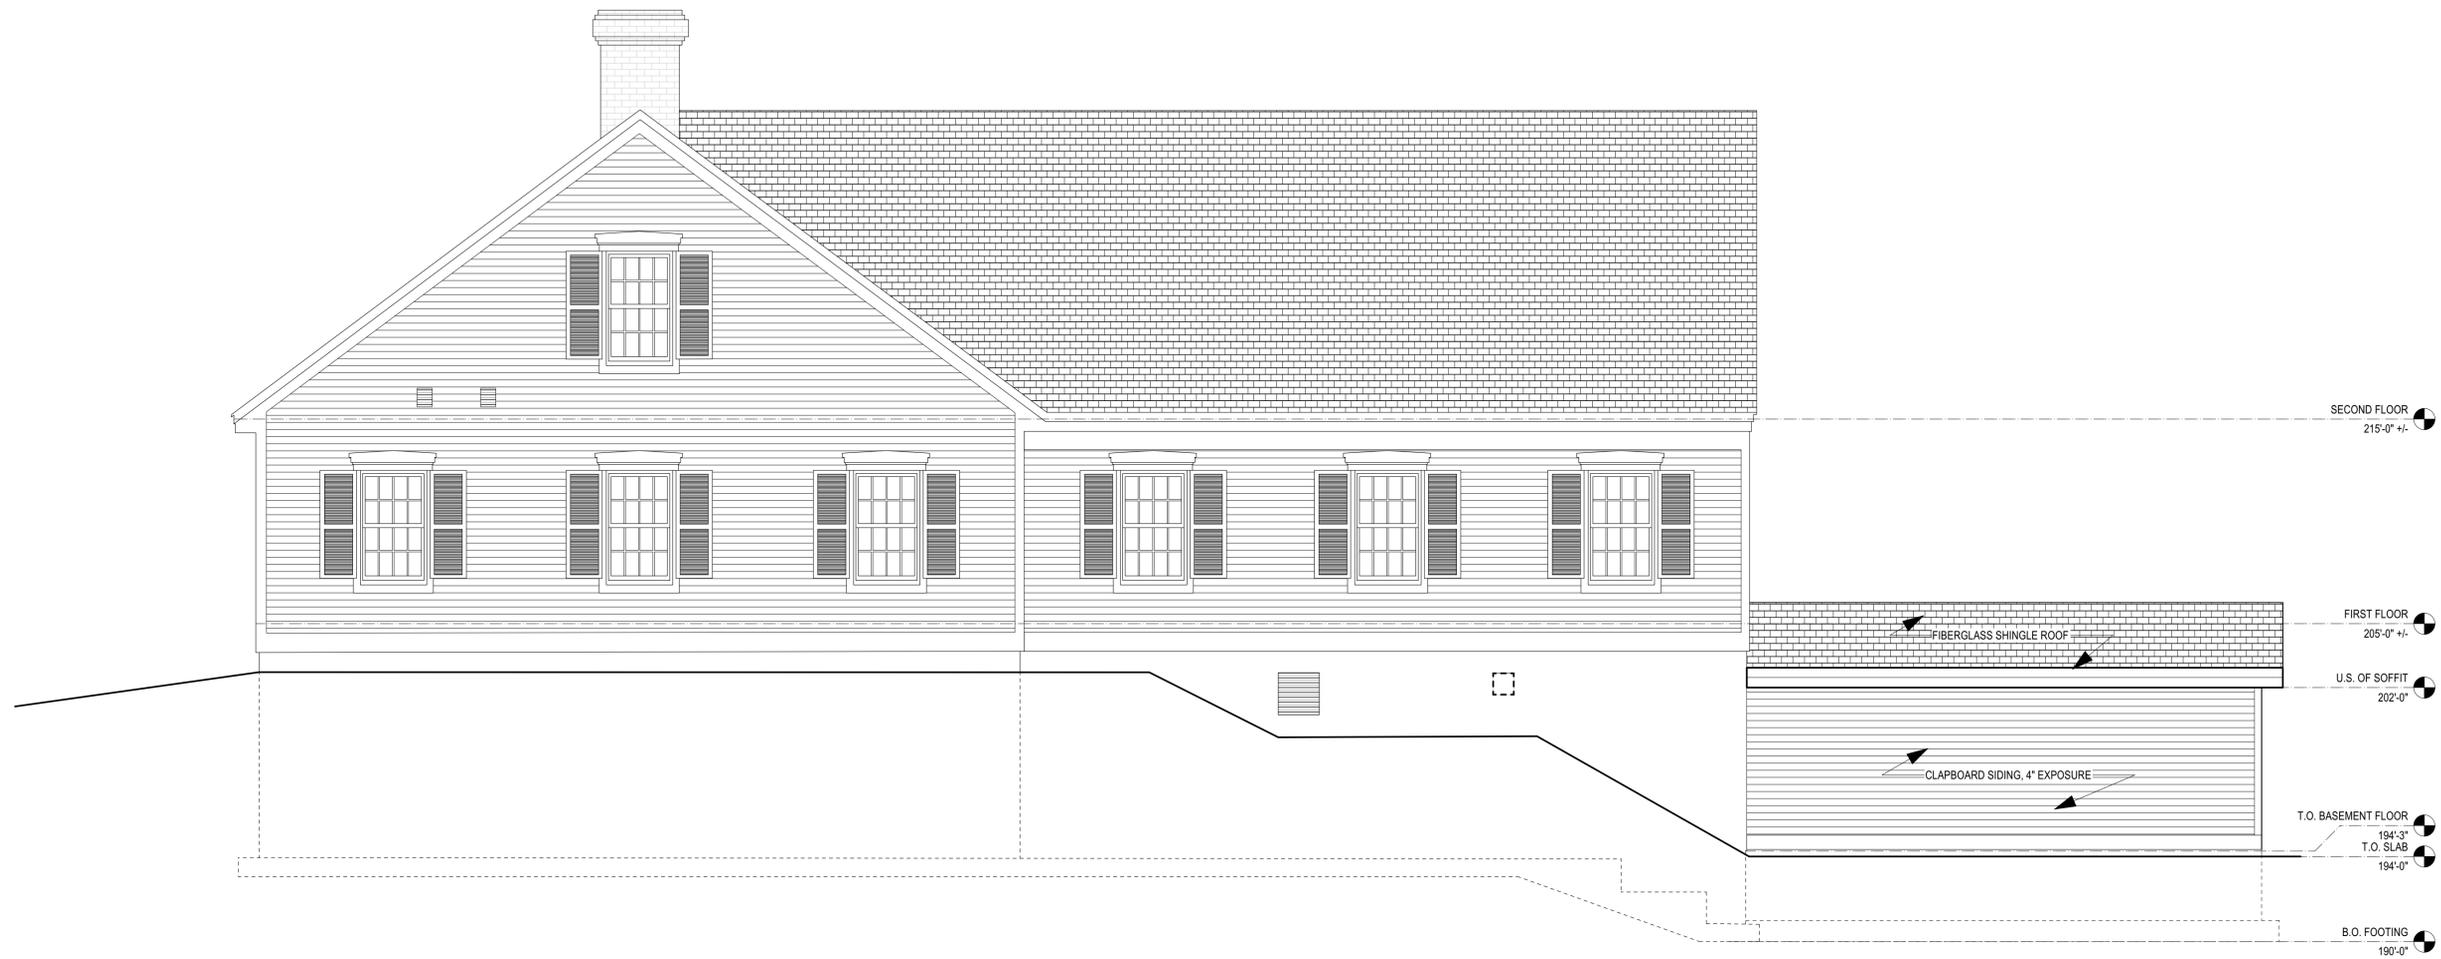

4 PROPOSED NORTH ELEVATION

