


1 2 3 4 5 6 7 8 9 10

G
F
E
D
C
B
A

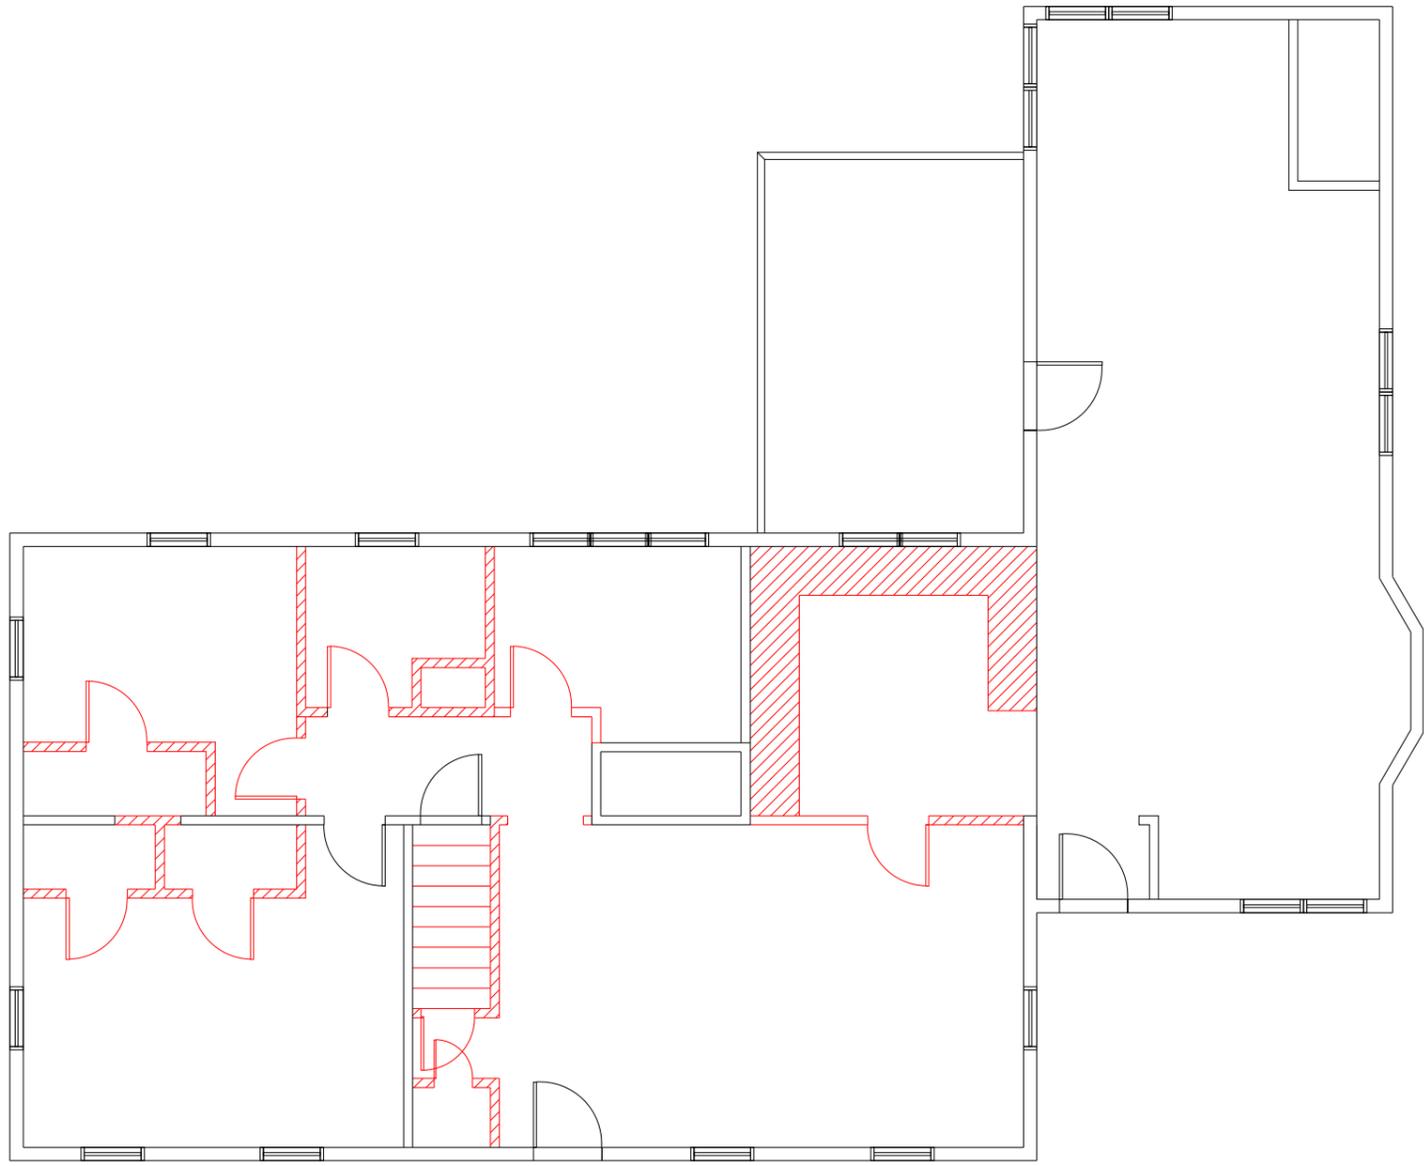

EXISTING TO BE REMOVED	
	EXISTING TO BE REMOVED
	EXISTING TO REMAIN
	NEW WALLS

GENERAL NOTES

- ALL INTERIOR DIMENSIONS ARE TO INTERIOR FACE OF GWB. U.N.O.
- PROVIDE BLOCKING AT ALL WALLS W/ WALL MOUNTED FIXTURES AND ACCESSORIES TYP.
- CONFIRM CEILING HEIGHTS IN FIELD.

GENERAL DEMOLITION NOTES:

- REMOVE AND DISPOSE EXISTING INTERIOR PARTITIONS AS INDICATED ON THE PLAN.
- REMOVE AND DISCARD EXISTING INTERIOR DOORS AND FRAMES AS INDICATED ON THE PLAN.
- PATCH AND MATH CEILINGS AS NEEDED. CONFIRM AND COORDINATE WITH CONTRACTOR.
- PATCH AND REPAIR EXISTING WALLS TO REMAIN AS REQUIRED.
- PATCH AND REPAIR WALLS AND FINISHED ADJACENT TO AREAS OF DEMOLITION AS REQUIRED.
- COORDINATE REMOVAL AND RELOCATION OF EXISTING FURNITURE WITH CONTRACTOR.
- REMOVE AND DISCARD ANY EXISTING MILLWORK. CONFIRM AND COORDINATE WITH CONTRACTOR.
- PROTECT ALL AREAS NOT BEING AFFECTED BY DEMOLITION.
- REMOVE FOR REUSE & STORAGE ALL EXISTING LIGHT FIXTURES CONFIRM AND COORDINATE WITH CONTRACTOR.
- OWNER, GC, AND ARCHITECT TO WALK THROUGH AND MARK ALL EXISTING OUTLETS/DATA PORTS TO REMAIN. THESE OUTLETS/DATA PORTS MAY REQUIRE NEW PLATES AND/OR DEVICES.
- GC TO PERFORM EXPLORATORY PROBES AT THICKENED WALL AREAS TO CONFIRM NO STRUCTURAL COLUMNS, DUCTS, PLUMBING, OR CHASES EXIST IN THESE CAVITIES PRIOR TO GENERAL DEMOLITION.
- GC TO CUT BACK AND CAP ALL UNUSED WATER SUPPLY LINES BACK TO SOURCE.
- REVIEW SPECIFICATIONS FOR ADDITIONAL DEMOLITION NOTES.

MAKEOVER AND FINISHES GROUP
170 WORCESTER ST #201, WELLESLEY MA 02461

STAMP

PROJECT IDENTIFICATION

358 EAST ST, CARLISLE

ORIGINAL ISSUE DATE

REVISION LOG

NO	DESCRIPTION	DATE
01	RV02	08/13/2025

PROJECT NUMBER MFG-03

DRAWN BY

COPYRIGHT

SHEET TITLE

NUMBER


D-01

DEMOLITION 1ST FLOOR PLAN

1 2 3 4 5 6 7 8 9 10

1 2 3 4 5 6 7 8 9 10

G
F
E
D
C
B
A

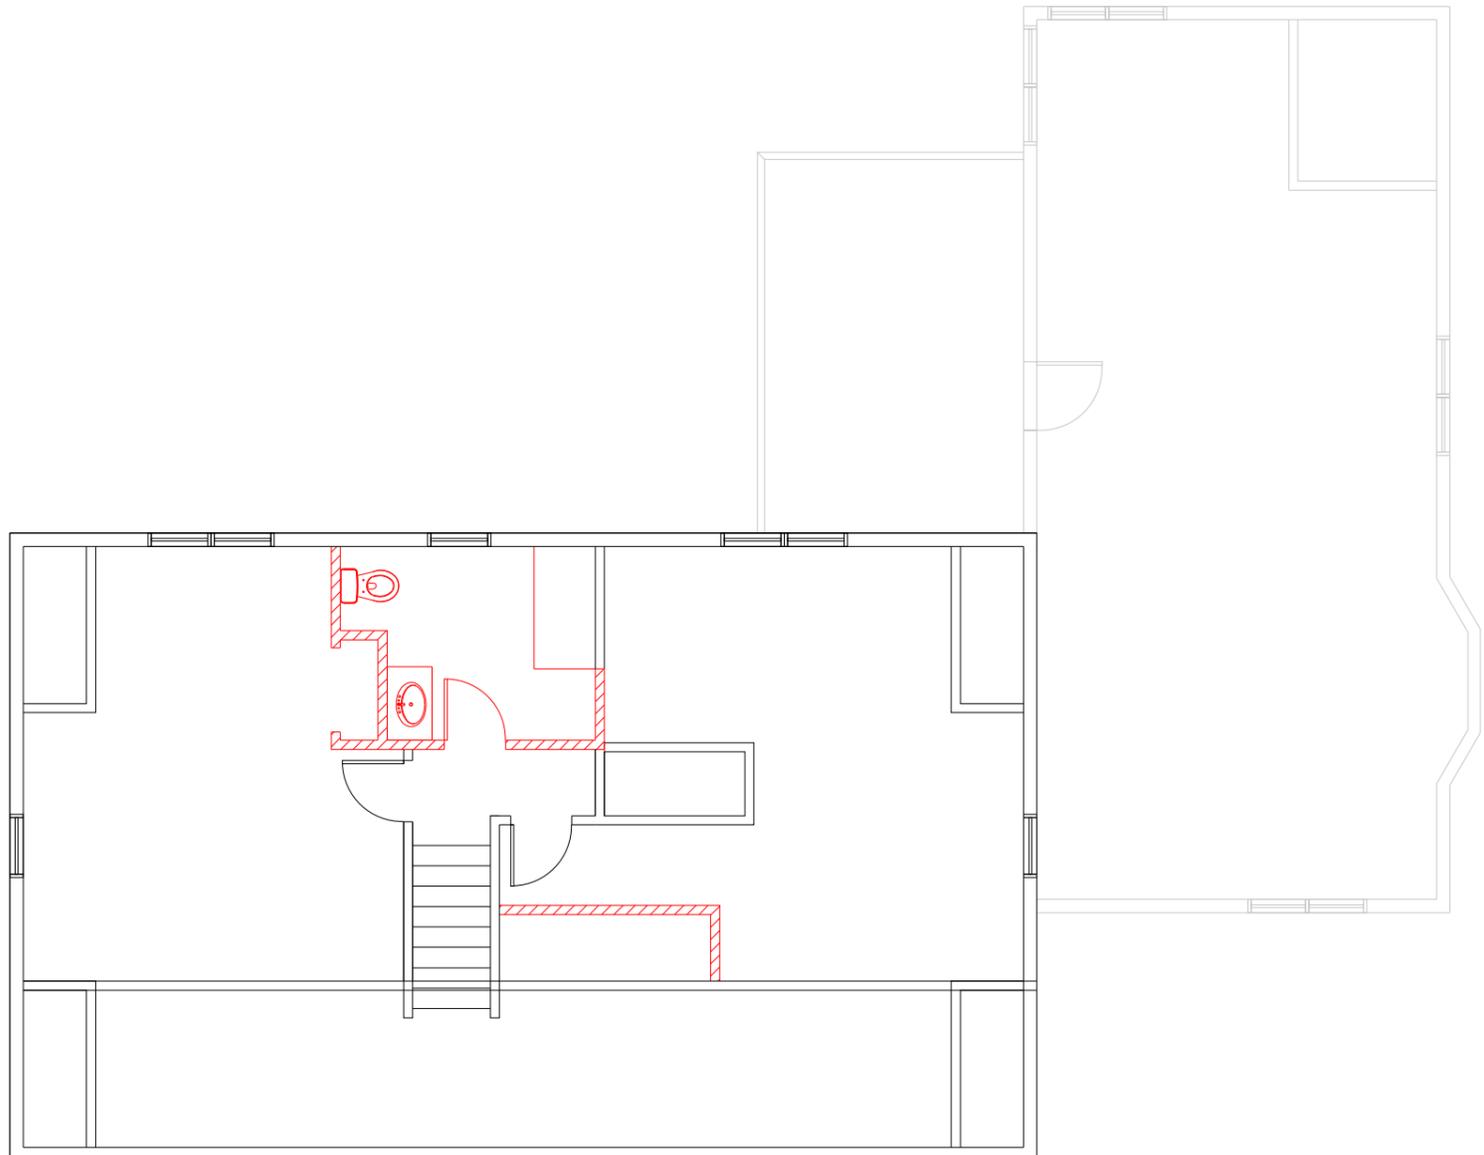

EXISTING TO BE REMOVED	
	EXISTING TO BE REMOVED
	EXISTING TO REMAIN
	NEW WALLS

GENERAL NOTES

1. ALL INTERIOR DIMENSIONS ARE TO INTERIOR FACE OF GWB. U.N.O.
2. PROVIDE BLOCKING AT ALL WALLS W/ WALL MOUNTED FIXTURES AND ACCESSORIES TYP.
3. CONFIRM CEILING HEIGHTS IN FIELD.

GENERAL DEMOLITION NOTES:

1. REMOVE AND DISPOSE EXISTING INTERIOR PARTITIONS AS INDICATED ON THE PLAN.
2. REMOVE AND DISCARD EXISTING INTERIOR DOORS AND FRAMES AS INDICATED ON THE PLAN.
3. PATCH AND MATH CEILINGS AS NEEDED. CONFIRM AND COORDINATE WITH CONTRACTOR.
4. PATCH AND REPAIR EXISTING WALLS TO REMAIN AS REQUIRED.
5. PATCH AND REPAIR WALLS AND FINISHED ADJACENT TO AREAS OF DEMOLITION AS REQUIRED.
6. COORDINATE REMOVAL AND RELOCATION OF EXISTING FURNITURE WITH CONTRACTOR.
7. REMOVE AND DISCARD ANY EXISTING MILLWORK. CONFIRM AND COORDINATE WITH CONTRACTOR.
8. PROTECT ALL AREAS NOT BEING AFFECTED BY DEMOLITION.
9. REMOVE FOR REUSE & STORAGE ALL EXISTING LIGHT FIXTURES CONFIRM AND COORDINATE WITH CONTRACTOR.
10. OWNER, GC, AND ARCHITECT TO WALK THROUGH AND MARK ALL EXISTING OUTLETS/DATA PORTS TO REMAIN. THESE OUTLETS/DATA PORTS MAY REQUIRE NEW PLATES AND/OR DEVICES.
11. GC TO PERFORM EXPLORATORY PROBES AT THICKENED WALL AREAS TO CONFIRM NO STRUCTURAL COLUMNS, DUCTS, PLUMBING, OR CHASES EXIST IN THESE CAVITIES PRIOR TO GENERAL DEMOLITION.
12. GC TO CUT BACK AND CAP ALL UNUSED WATER SUPPLY LINES BACK TO SOURCE.
13. REVIEW SPECIFICATIONS FOR ADDITIONAL DEMOLITION NOTES.

MAKEOVER AND FINISHES GROUP

170 WORCESTER ST #201, WELLESLEY MA 02481

STAMP

PROJECT IDENTIFICATION

358 EAST ST, CARLISLE

ORIGINAL ISSUE DATE

REVISION LOG

NO.	DESCRIPTION	DATE
01	RV02	08/13/2025

PROJECT NUMBER MFG-03

DRAWN BY

COPYRIGHT


SHEET TITLE


NUMBER

D-02

DEMOLITION 2ND FLOOR PLAN

1 2 3 4 5 6 7 8 9 10

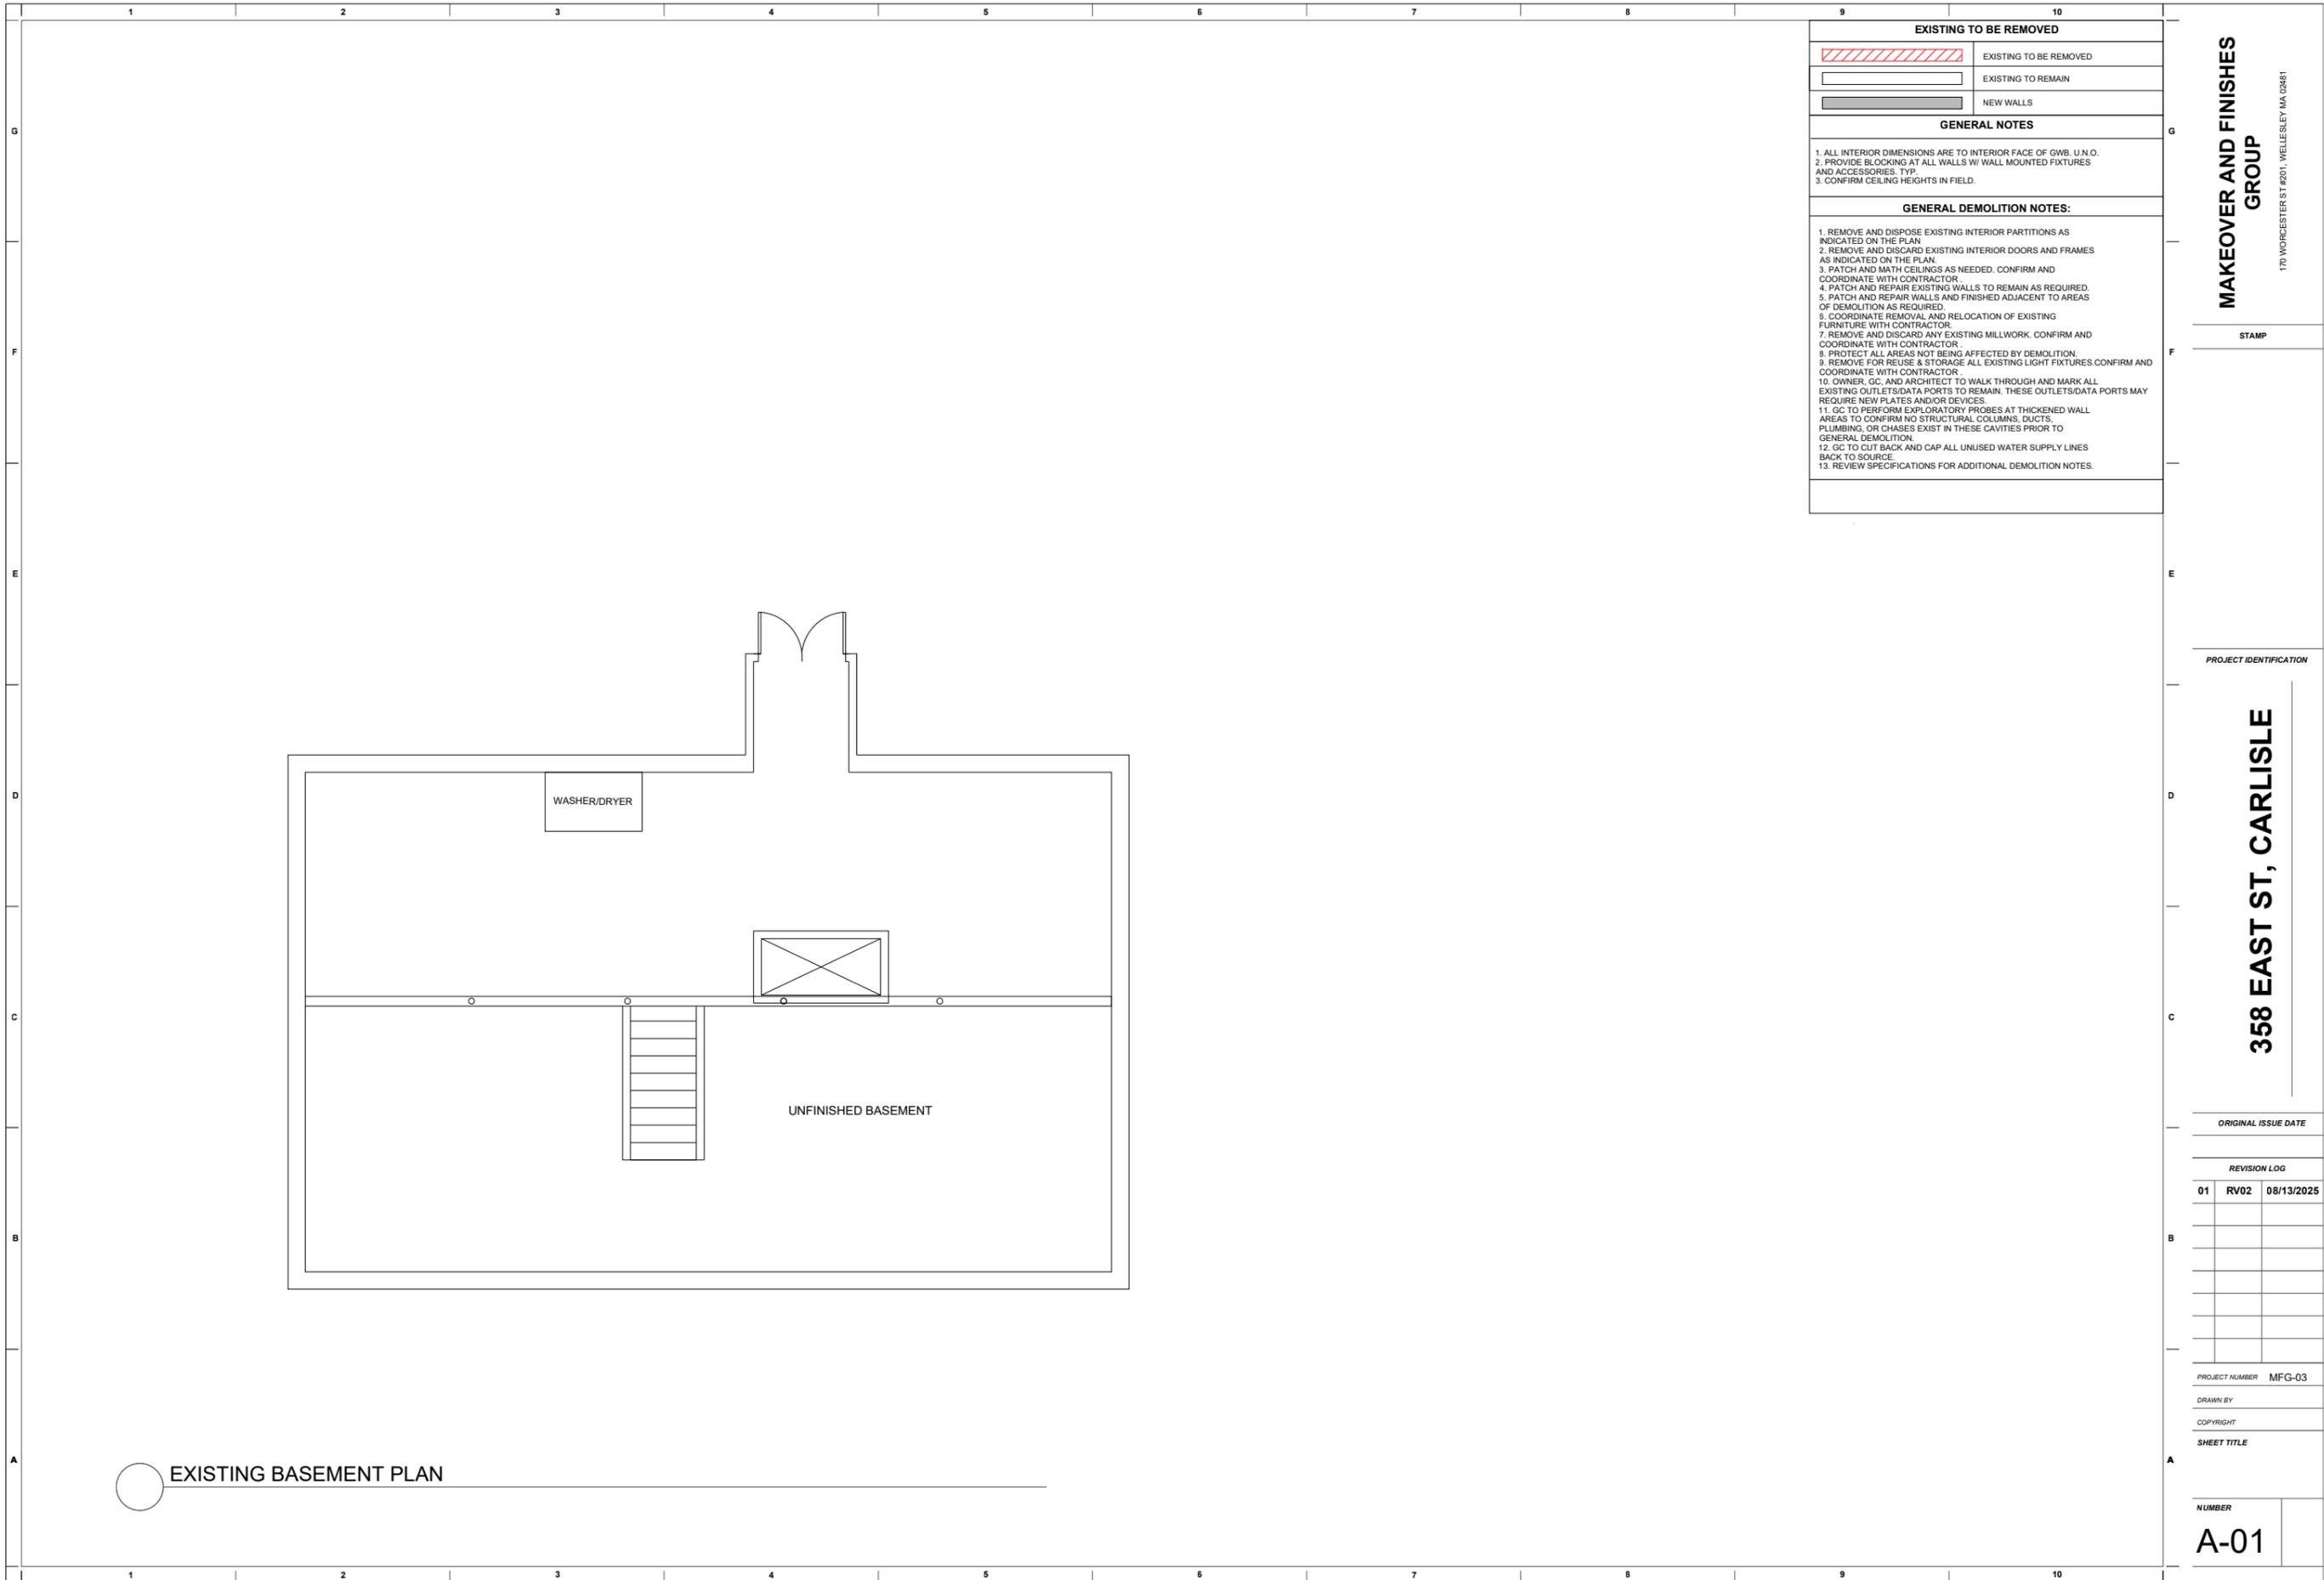

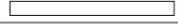EXISTING TO BE REMOVED	
	EXISTING TO BE REMOVED
	EXISTING TO REMAIN
	NEW WALLS
GENERAL NOTES	
1. ALL INTERIOR DIMENSIONS ARE TO INTERIOR FACE OF GWB. U.N.O. 2. PROVIDE BLOCKING AT ALL WALLS W/ WALL MOUNTED FIXTURES AND ACCESSORIES TYP. 3. CONFIRM CEILING HEIGHTS IN FIELD.	
GENERAL DEMOLITION NOTES:	
1. REMOVE AND DISPOSE EXISTING INTERIOR PARTITIONS AS INDICATED ON THE PLAN. 2. REMOVE AND DISCARD EXISTING INTERIOR DOORS AND FRAMES AS INDICATED ON THE PLAN. 3. PATCH AND MATH CEILINGS AS NEEDED. CONFIRM AND COORDINATE WITH CONTRACTOR. 4. PATCH AND REPAIR EXISTING WALLS TO REMAIN AS REQUIRED. 5. PATCH AND REPAIR WALLS AND FINISHED ADJACENT TO AREAS OF DEMOLITION AS REQUIRED. 6. COORDINATE REMOVAL AND RELOCATION OF EXISTING FURNITURE WITH CONTRACTOR. 7. REMOVE AND DISCARD ANY EXISTING MILLWORK. CONFIRM AND COORDINATE WITH CONTRACTOR. 8. PROTECT ALL AREAS NOT BEING AFFECTED BY DEMOLITION. 9. REMOVE FOR REUSE & STORAGE ALL EXISTING LIGHT FIXTURES CONFIRM AND COORDINATE WITH CONTRACTOR. 10. OWNER, GC, AND ARCHITECT TO WALK THROUGH AND MARK ALL EXISTING OUTLETS/DATA PORTS TO REMAIN. THESE OUTLETS/DATA PORTS MAY REQUIRE NEW PLATES AND/OR DEVICES. 11. GC TO PERFORM EXPLORATORY PROBES AT THICKENED WALL AREAS TO CONFIRM NO STRUCTURAL COLUMNS, DUCTS, PLUMBING, OR CHASES EXIST IN THESE CAVITIES PRIOR TO GENERAL DEMOLITION. 12. GC TO CUT BACK AND CAP ALL UNUSED WATER SUPPLY LINES BACK TO SOURCE. 13. REVIEW SPECIFICATIONS FOR ADDITIONAL DEMOLITION NOTES.	

MAKEOVER AND FINISHES GROUP
 170 WORCESTER ST #201, WELLESLEY MA 02481

STAMP

PROJECT IDENTIFICATION

358 EAST ST, CARLISLE

ORIGINAL ISSUE DATE

REVISION LOG

NO.	DESCRIPTION	DATE
01	RV02	08/13/2025

PROJECT NUMBER MFG-03


DRAWN BY


COPYRIGHT

SHEET TITLE

NUMBER

A-01

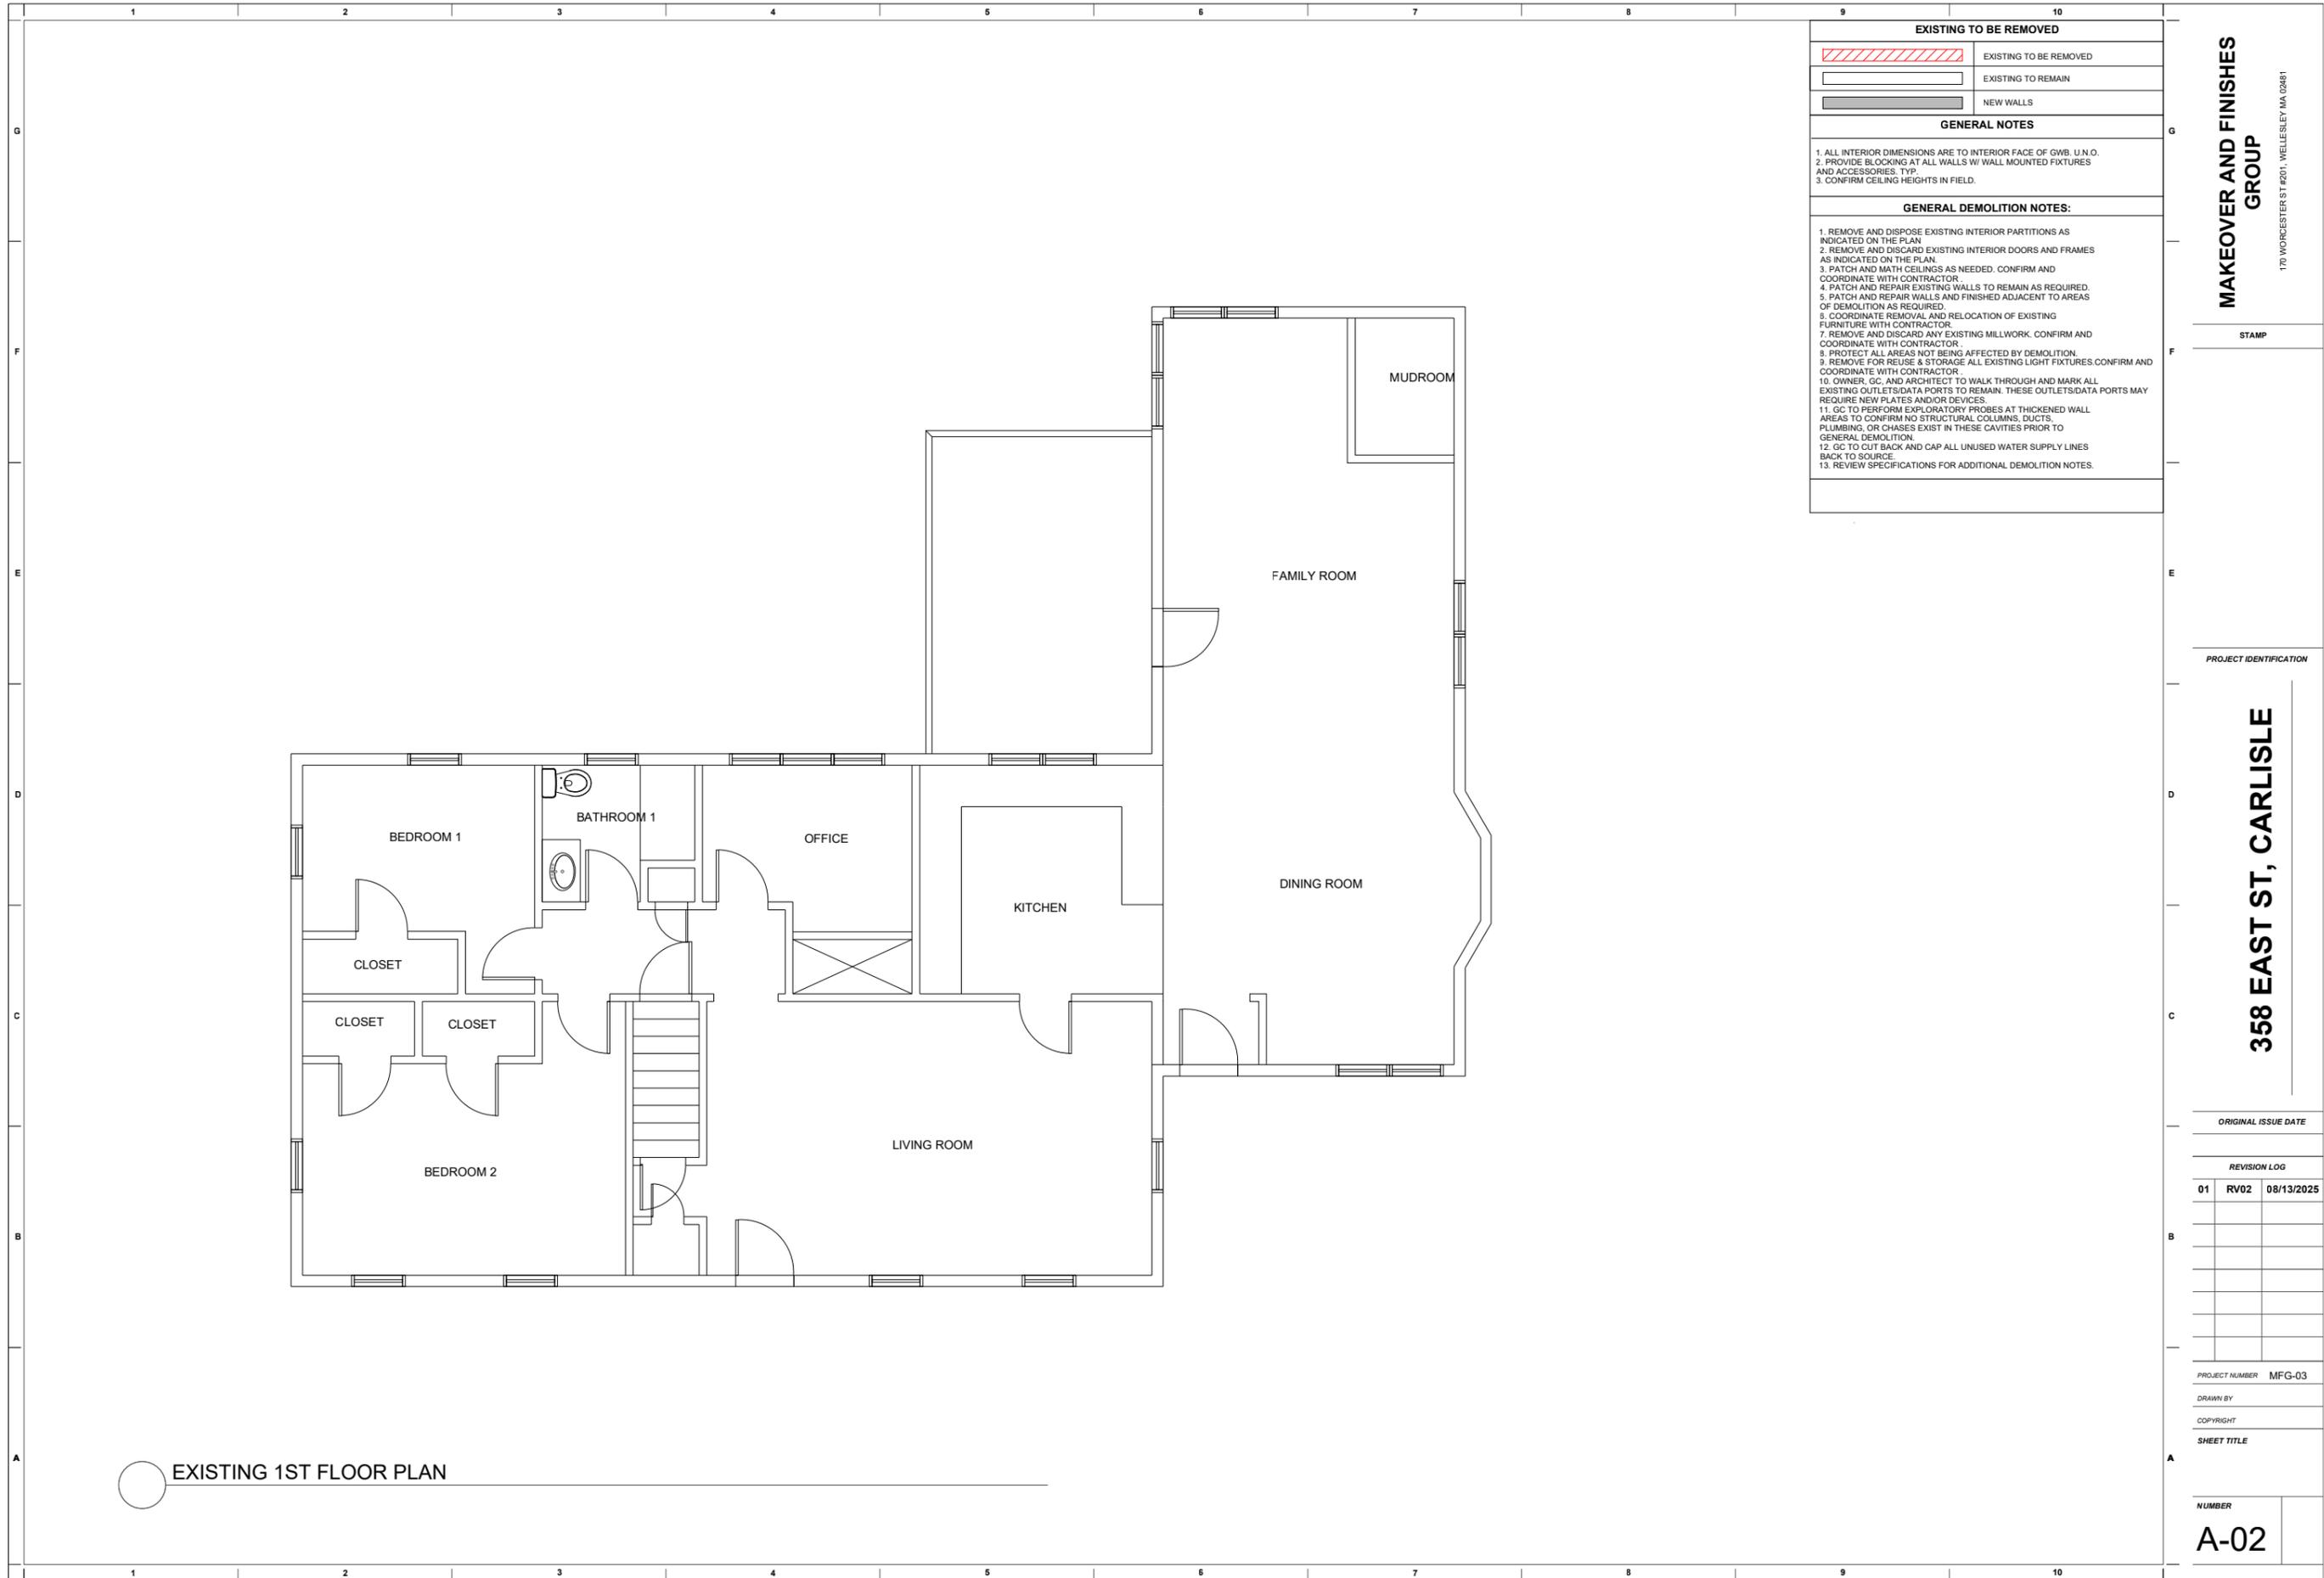

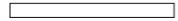EXISTING TO BE REMOVED	
	EXISTING TO BE REMOVED
	EXISTING TO REMAIN
	NEW WALLS
GENERAL NOTES	
1. ALL INTERIOR DIMENSIONS ARE TO INTERIOR FACE OF G.W.B. U.N.O. 2. PROVIDE BLOCKING AT ALL WALLS W/ WALL MOUNTED FIXTURES AND ACCESSORIES TYP. 3. CONFIRM CEILING HEIGHTS IN FIELD.	
GENERAL DEMOLITION NOTES:	
1. REMOVE AND DISPOSE EXISTING INTERIOR PARTITIONS AS INDICATED ON THE PLAN. 2. REMOVE AND DISCARD EXISTING INTERIOR DOORS AND FRAMES AS INDICATED ON THE PLAN. 3. PATCH AND MATH CEILINGS AS NEEDED. CONFIRM AND COORDINATE WITH CONTRACTOR. 4. PATCH AND REPAIR EXISTING WALLS TO REMAIN AS REQUIRED. 5. PATCH AND REPAIR WALLS AND FINISHED ADJACENT TO AREAS OF DEMOLITION AS REQUIRED. 6. COORDINATE REMOVAL AND RELOCATION OF EXISTING FURNITURE WITH CONTRACTOR. 7. REMOVE AND DISCARD ANY EXISTING MILLWORK. CONFIRM AND COORDINATE WITH CONTRACTOR. 8. PROTECT ALL AREAS NOT BEING AFFECTED BY DEMOLITION. 9. REMOVE FOR REUSE & STORAGE ALL EXISTING LIGHT FIXTURES CONFIRM AND COORDINATE WITH CONTRACTOR. 10. OWNER, GC, AND ARCHITECT TO WALK THROUGH AND MARK ALL EXISTING OUTLETS/DATA PORTS TO REMAIN. THESE OUTLETS/DATA PORTS MAY REQUIRE NEW PLATES AND/OR DEVICES. 11. GC TO PERFORM EXPLORATORY PROBES AT THICKENED WALL AREAS TO CONFIRM NO STRUCTURAL COLUMNS, DUCTS, PLUMBING, OR CHASES EXIST IN THESE CAVITIES PRIOR TO GENERAL DEMOLITION. 12. GC TO CUT BACK AND CAP ALL UNUSED WATER SUPPLY LINES BACK TO SOURCE. 13. REVIEW SPECIFICATIONS FOR ADDITIONAL DEMOLITION NOTES.	

MAKEOVER AND FINISHES GROUP
 170 WORCESTER ST #201, WELLESLEY MA 02481

STAMP

PROJECT IDENTIFICATION

358 EAST ST, CARLISLE

ORIGINAL ISSUE DATE

REVISION LOG

NO	DESCRIPTION	DATE
01	RV02	08/13/2025

PROJECT NUMBER MFG-03

DRAWN BY


COPYRIGHT


SHEET TITLE

NUMBER

A-02

 EXISTING 1ST FLOOR PLAN

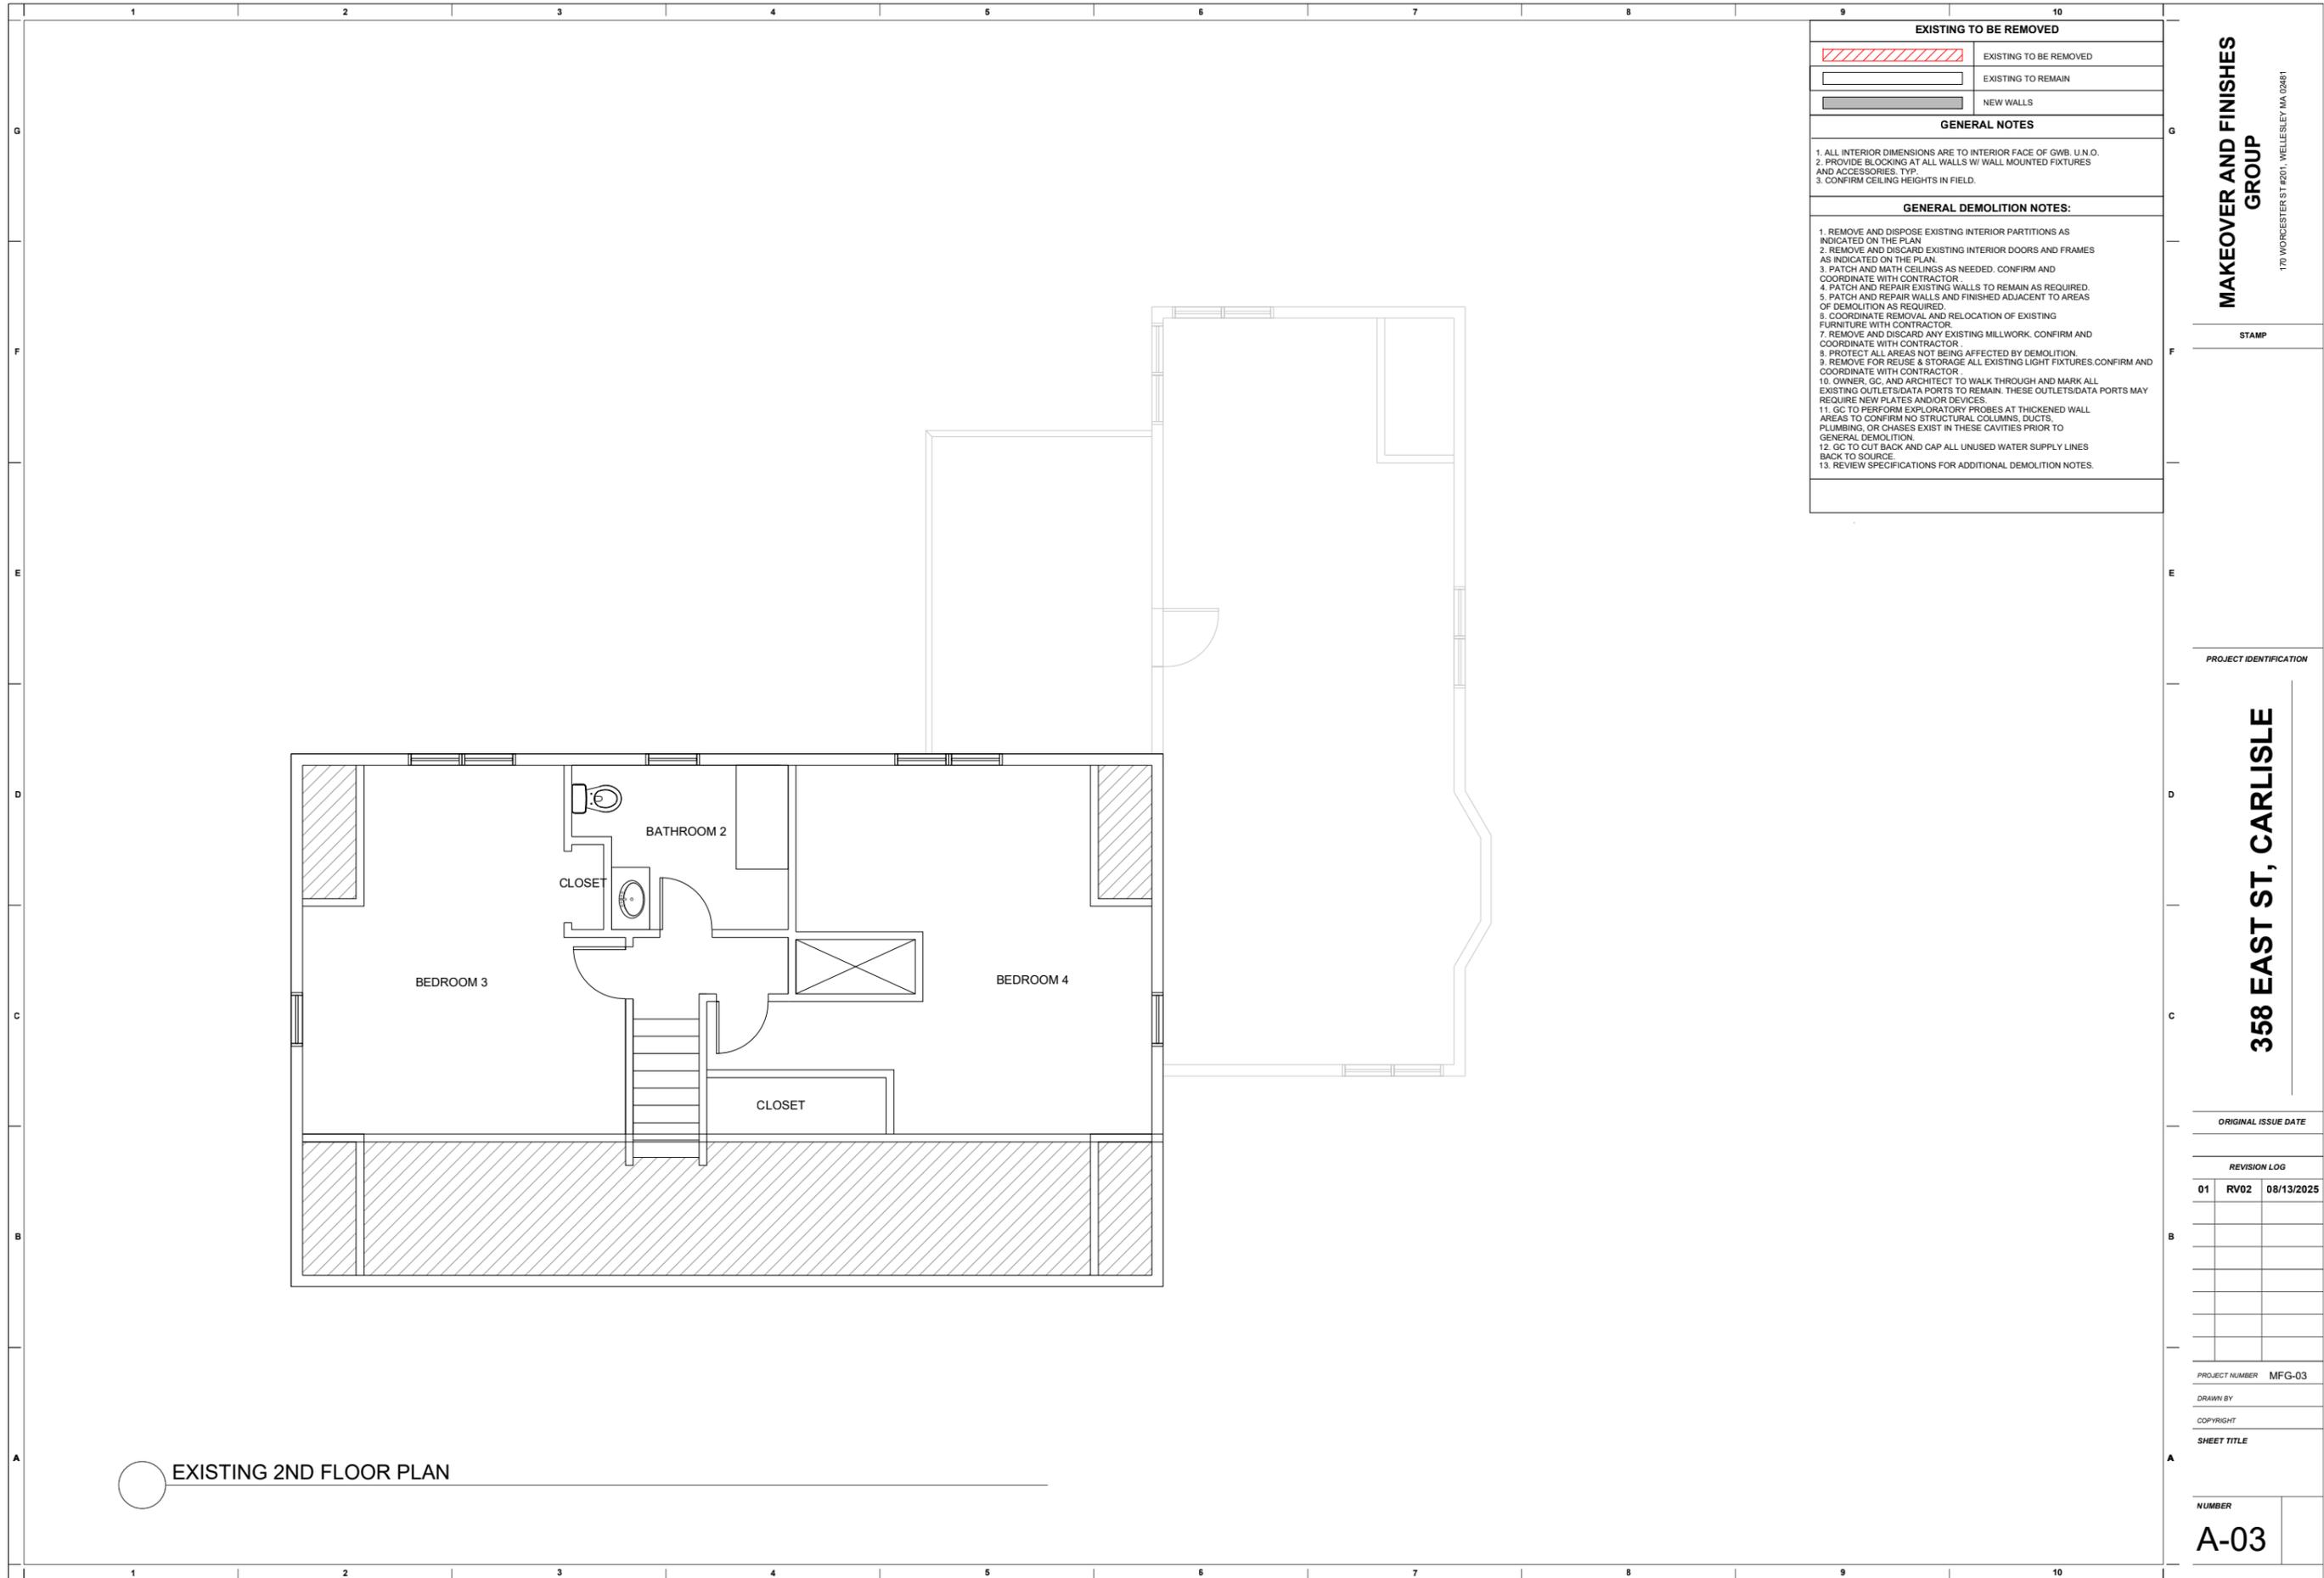

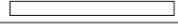EXISTING TO BE REMOVED	
	EXISTING TO BE REMOVED
	EXISTING TO REMAIN
	NEW WALLS
GENERAL NOTES	
1. ALL INTERIOR DIMENSIONS ARE TO INTERIOR FACE OF G.W.B. U.N.O. 2. PROVIDE BLOCKING AT ALL WALLS W/ WALL MOUNTED FIXTURES AND ACCESSORIES TYP. 3. CONFIRM CEILING HEIGHTS IN FIELD.	
GENERAL DEMOLITION NOTES:	
1. REMOVE AND DISPOSE EXISTING INTERIOR PARTITIONS AS INDICATED ON THE PLAN. 2. REMOVE AND DISCARD EXISTING INTERIOR DOORS AND FRAMES AS INDICATED ON THE PLAN. 3. PATCH AND MATH CEILINGS AS NEEDED. CONFIRM AND COORDINATE WITH CONTRACTOR. 4. PATCH AND REPAIR EXISTING WALLS TO REMAIN AS REQUIRED. 5. PATCH AND REPAIR WALLS AND FINISHED ADJACENT TO AREAS OF DEMOLITION AS REQUIRED. 6. COORDINATE REMOVAL AND RELOCATION OF EXISTING FURNITURE WITH CONTRACTOR. 7. REMOVE AND DISCARD ANY EXISTING MILLWORK. CONFIRM AND COORDINATE WITH CONTRACTOR. 8. PROTECT ALL AREAS NOT BEING AFFECTED BY DEMOLITION. 9. REMOVE FOR REUSE & STORAGE ALL EXISTING LIGHT FIXTURES CONFIRM AND COORDINATE WITH CONTRACTOR. 10. OWNER, GC, AND ARCHITECT TO WALK THROUGH AND MARK ALL EXISTING OUTLETS/DATA PORTS TO REMAIN. THESE OUTLETS/DATA PORTS MAY REQUIRE NEW PLATES AND/OR DEVICES. 11. GC TO PERFORM EXPLORATORY PROBES AT THICKENED WALL AREAS TO CONFIRM NO STRUCTURAL COLUMNS, DUCTS, PLUMBING, OR CHASES EXIST IN THESE CAVITIES PRIOR TO GENERAL DEMOLITION. 12. GC TO CUT BACK AND CAP ALL UNUSED WATER SUPPLY LINES BACK TO SOURCE. 13. REVIEW SPECIFICATIONS FOR ADDITIONAL DEMOLITION NOTES.	

MAKEOVER AND FINISHES GROUP
 170 WORCESTER ST #201, WELLESLEY MA 02481

STAMP

PROJECT IDENTIFICATION

358 EAST ST, CARLISLE

ORIGINAL ISSUE DATE

REVISION LOG

NO	DESCRIPTION	DATE
01	RV02	08/13/2025

PROJECT NUMBER MFG-03


DRAWN BY

COPYRIGHT

SHEET TITLE

NUMBER

A-03

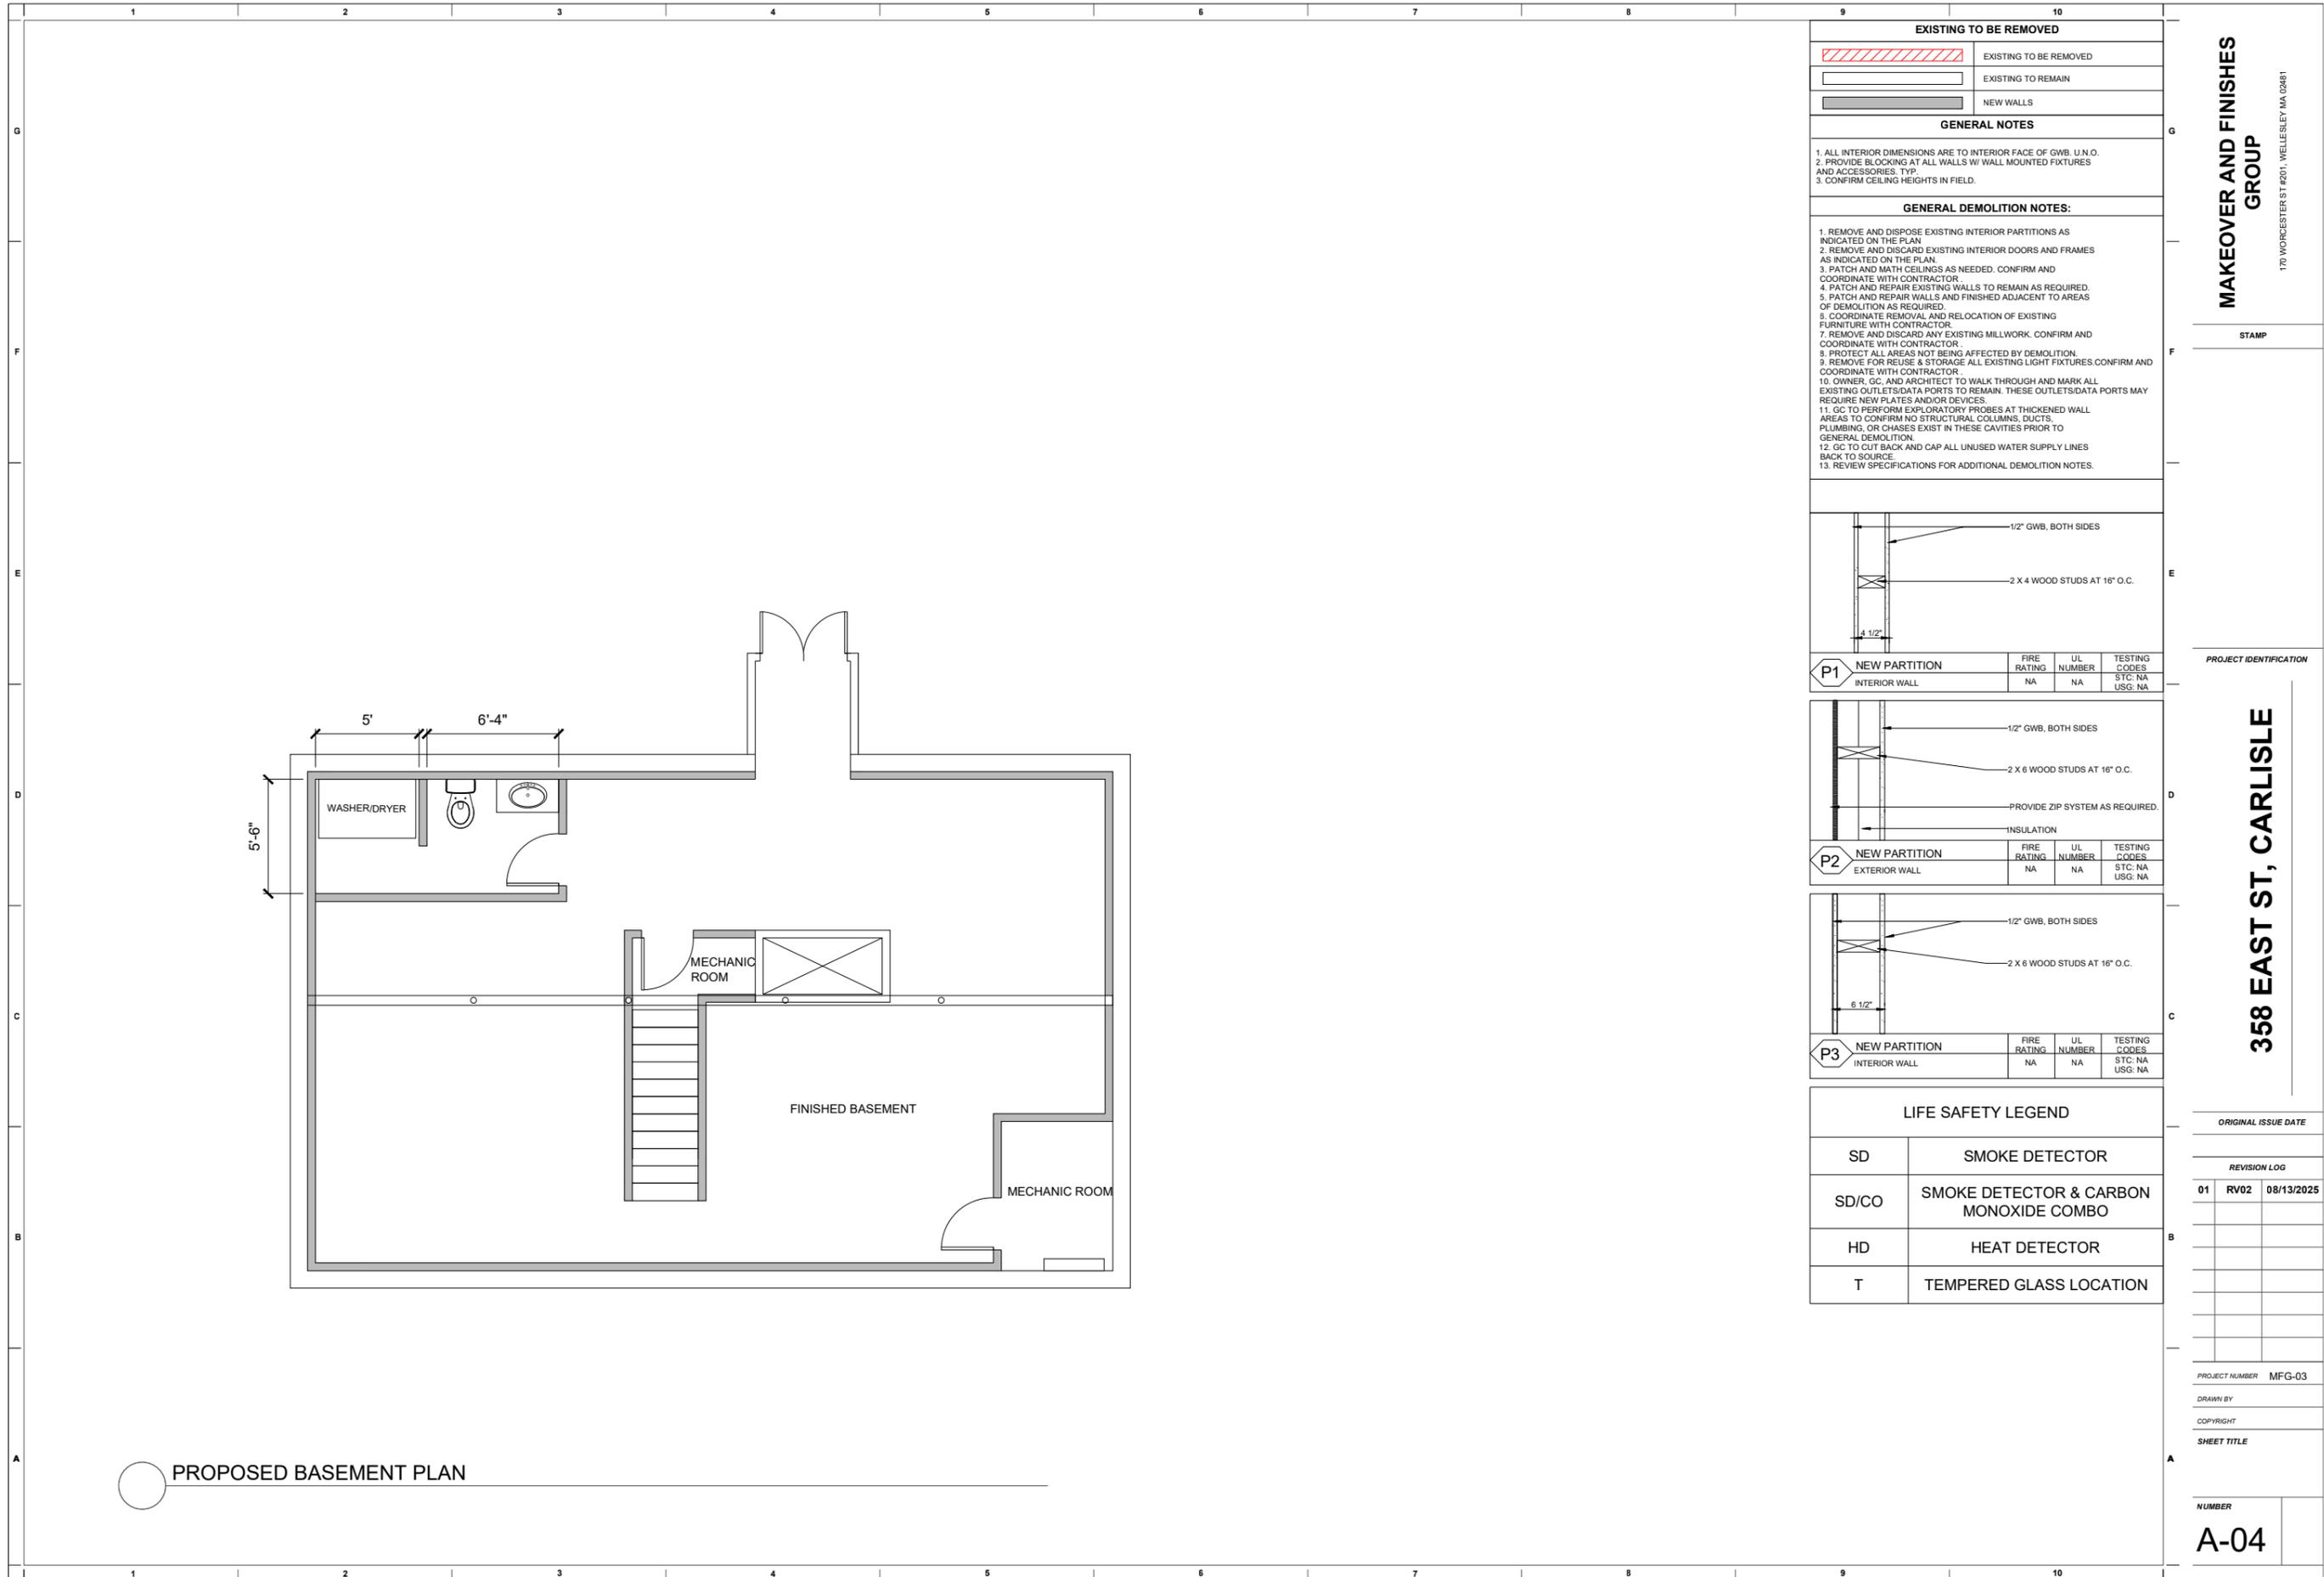


EXISTING TO BE REMOVED	
	EXISTING TO BE REMOVED
	EXISTING TO REMAIN
	NEW WALLS

GENERAL NOTES


1. ALL INTERIOR DIMENSIONS ARE TO INTERIOR FACE OF GWB. U.N.O.
2. PROVIDE BLOCKING AT ALL WALLS W/ WALL MOUNTED FIXTURES AND ACCESSORIES TYP.
3. CONFIRM CEILING HEIGHTS IN FIELD.

GENERAL DEMOLITION NOTES:


1. REMOVE AND DISPOSE EXISTING INTERIOR PARTITIONS AS INDICATED ON THE PLAN.
2. REMOVE AND DISCARD EXISTING INTERIOR DOORS AND FRAMES AS INDICATED ON THE PLAN.
3. PATCH AND MATH CEILINGS AS NEEDED. CONFIRM AND COORDINATE WITH CONTRACTOR.
4. PATCH AND REPAIR EXISTING WALLS TO REMAIN AS REQUIRED.
5. PATCH AND REPAIR WALLS AND FINISHED ADJACENT TO AREAS OF DEMOLITION AS REQUIRED.
6. COORDINATE REMOVAL AND RELOCATION OF EXISTING FURNITURE WITH CONTRACTOR.
7. REMOVE AND DISCARD ANY EXISTING MILLWORK. CONFIRM AND COORDINATE WITH CONTRACTOR.
8. PROTECT ALL AREAS NOT BEING AFFECTED BY DEMOLITION.
9. REMOVE FOR REUSE & STORAGE ALL EXISTING LIGHT FIXTURES CONFIRM AND COORDINATE WITH CONTRACTOR.
10. OWNER, GC, AND ARCHITECT TO WALK THROUGH AND MARK ALL EXISTING OUTLETS/DATA PORTS TO REMAIN. THESE OUTLETS/DATA PORTS MAY REQUIRE NEW PLATES AND/OR DEVICES.
11. GC TO PERFORM EXPLORATORY PROBES AT THICKENED WALL AREAS TO CONFIRM NO STRUCTURAL COLUMNS, DUCTS, PLUMBING, OR CHASES EXIST IN THESE CAVITIES PRIOR TO GENERAL DEMOLITION.
12. GC TO CUT BACK AND CAP ALL UNUSED WATER SUPPLY LINES BACK TO SOURCE.
13. REVIEW SPECIFICATIONS FOR ADDITIONAL DEMOLITION NOTES.

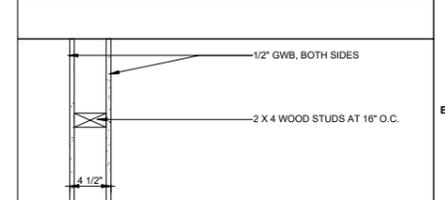

P1	NEW PARTITION	FIRE RATING	UL NUMBER	TESTING CODES
	INTERIOR WALL	NA	NA	STC: NA USG: NA

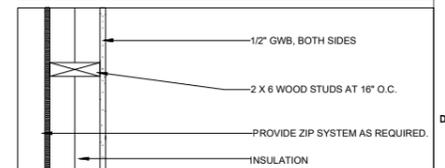

P2	NEW PARTITION	FIRE RATING	UL NUMBER	TESTING CODES
	EXTERIOR WALL	NA	NA	STC: NA USG: NA

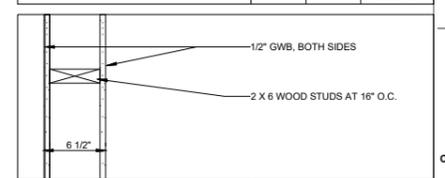

P3	NEW PARTITION	FIRE RATING	UL NUMBER	TESTING CODES
	INTERIOR WALL	NA	NA	STC: NA USG: NA

LIFE SAFETY LEGEND	
SD	SMOKE DETECTOR
SD/CO	SMOKE DETECTOR & CARBON MONOXIDE COMBO
HD	HEAT DETECTOR
T	TEMPERED GLASS LOCATION

MAKEOVER AND FINISHES GROUP

170 WORCESTER ST #201, WELLESLEY MA 02481

STAMP

PROJECT IDENTIFICATION

358 EAST ST, CARLISLE

ORIGINAL ISSUE DATE

REVISION LOG

NO.	DESCRIPTION	DATE
01	RV02	08/13/2025

PROJECT NUMBER MFG-03

DRAWN BY

COPYRIGHT


SHEET TITLE

NUMBER

A-04



PROPOSED 1ST FLOOR PLAN

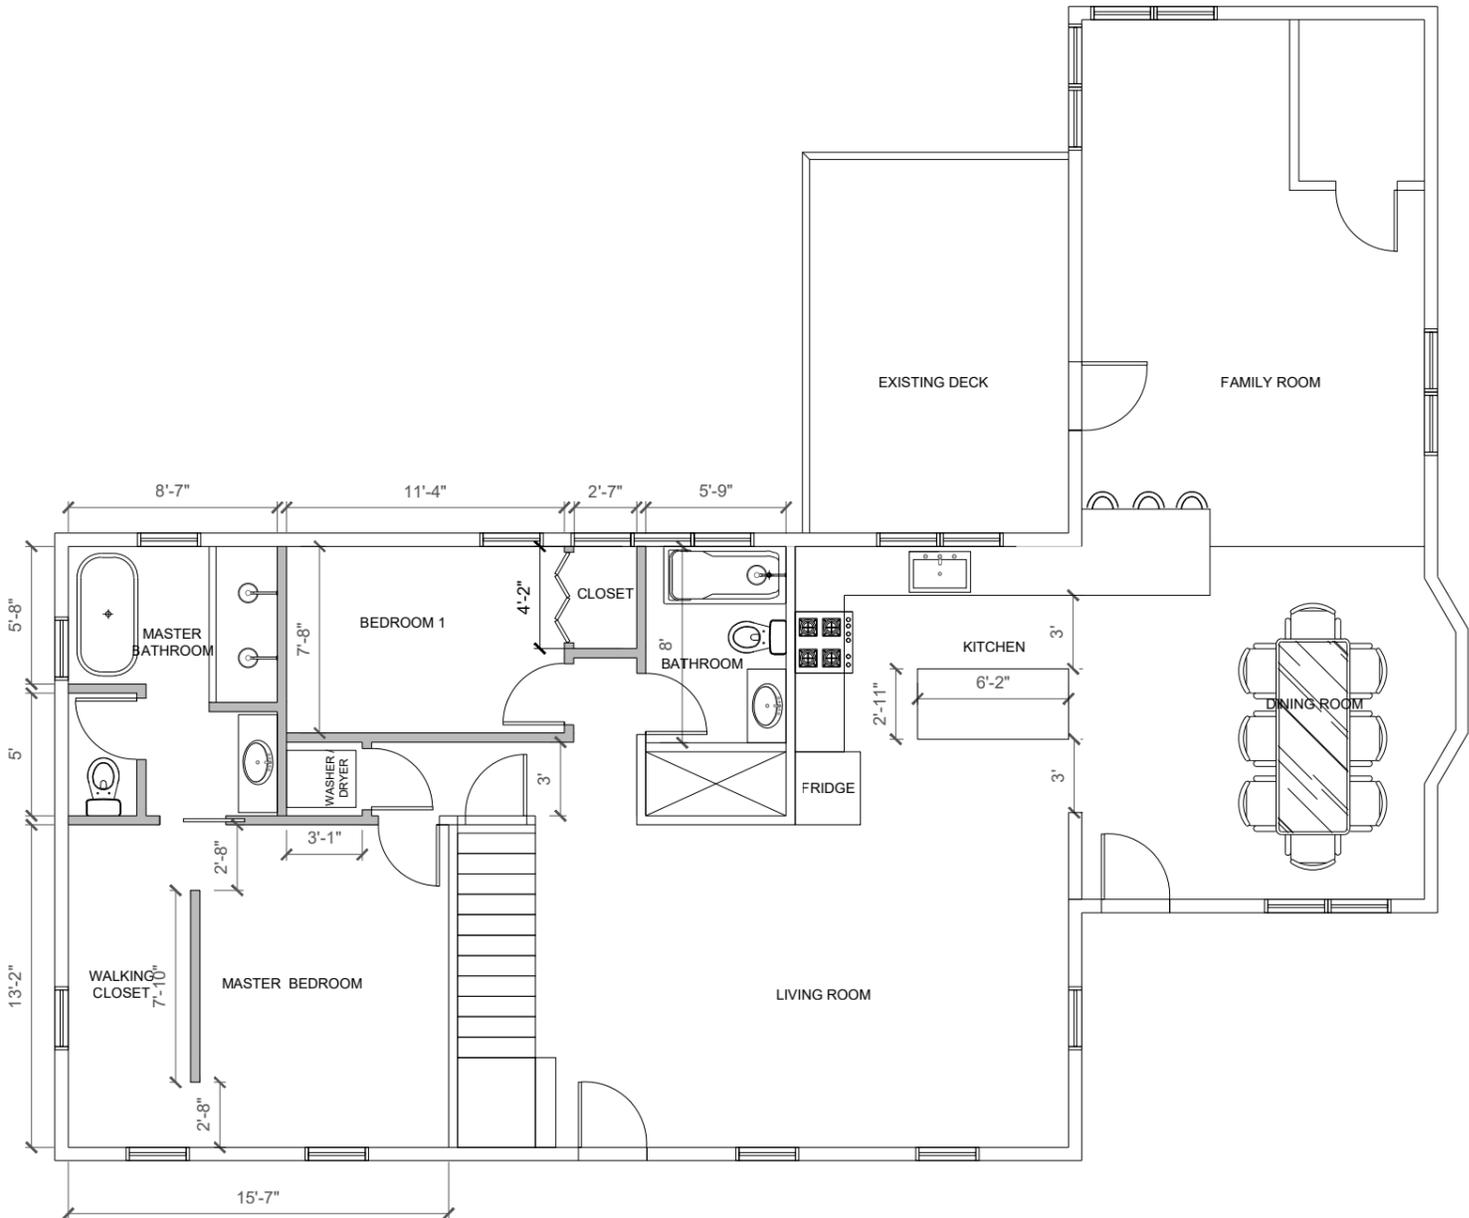


EXISTING TO BE REMOVED	
	EXISTING TO BE REMOVED
	EXISTING TO REMAIN
	NEW WALLS

GENERAL NOTES


- ALL INTERIOR DIMENSIONS ARE TO INTERIOR FACE OF GWB. U.N.O.
- PROVIDE BLOCKING AT ALL WALLS W/ WALL MOUNTED FIXTURES AND ACCESSORIES TYP.
- CONFIRM CEILING HEIGHTS IN FIELD.

GENERAL DEMOLITION NOTES:


- REMOVE AND DISPOSE EXISTING INTERIOR PARTITIONS AS INDICATED ON THE PLAN
- REMOVE AND DISCARD EXISTING INTERIOR DOORS AND FRAMES AS INDICATED ON THE PLAN.
- PATCH AND MATH CEILINGS AS NEEDED. CONFIRM AND COORDINATE WITH CONTRACTOR.
- PATCH AND REPAIR EXISTING WALLS TO REMAIN AS REQUIRED.
- PATCH AND REPAIR WALLS AND FINISHED ADJACENT TO AREAS OF DEMOLITION AS REQUIRED.
- COORDINATE REMOVAL AND RELOCATION OF EXISTING FURNITURE WITH CONTRACTOR.
- REMOVE AND DISCARD ANY EXISTING MILLWORK. CONFIRM AND COORDINATE WITH CONTRACTOR.
- PROTECT ALL AREAS NOT BEING AFFECTED BY DEMOLITION.
- REMOVE FOR REUSE & STORAGE ALL EXISTING LIGHT FIXTURES CONFIRM AND COORDINATE WITH CONTRACTOR.
- OWNER, GC, AND ARCHITECT TO WALK THROUGH AND MARK ALL EXISTING OUTLETS/DATA PORTS TO REMAIN. THESE OUTLETS/DATA PORTS MAY REQUIRE NEW PLATES AND/OR DEVICES.
- GC TO PERFORM EXPLORATORY PROBES AT THICKENED WALL AREAS TO CONFIRM NO STRUCTURAL COLUMNS, DUCTS, PLUMBING, OR CHASES EXIST IN THESE CAVITIES PRIOR TO GENERAL DEMOLITION.
- GC TO CUT BACK AND CAP ALL UNUSED WATER SUPPLY LINES BACK TO SOURCE.
- REVIEW SPECIFICATIONS FOR ADDITIONAL DEMOLITION NOTES.

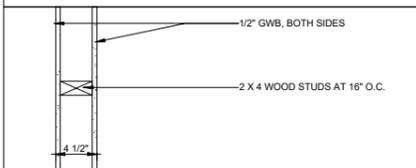

P1	NEW PARTITION	FIRE RATING	UL NUMBER	TESTING CODES
	INTERIOR WALL	NA	NA	STC: NA USG: NA

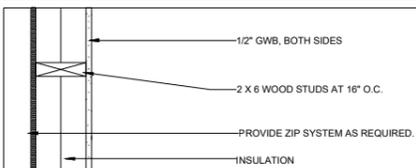

P2	NEW PARTITION	FIRE RATING	UL NUMBER	TESTING CODES
	EXTERIOR WALL	NA	NA	STC: NA USG: NA

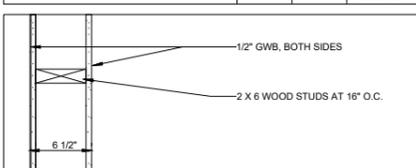

P3	NEW PARTITION	FIRE RATING	UL NUMBER	TESTING CODES
	INTERIOR WALL	NA	NA	STC: NA USG: NA

LIFE SAFETY LEGEND	
SD	SMOKE DETECTOR
SD/CO	SMOKE DETECTOR & CARBON MONOXIDE COMBO
HD	HEAT DETECTOR
T	TEMPERED GLASS LOCATION

MAKEOVER AND FINISHES GROUP

STAMP

PROJECT IDENTIFICATION

358 EAST ST, CARLISLE

ORIGINAL ISSUE DATE

REVISION LOG

NO	REVISED BY	DATE
01	RV02	08/13/2025

PROJECT NUMBER MFG-03

DRAWN BY


COPYRIGHT

SHEET TITLE

NUMBER

A-05

170 WORCESTER ST #201, WELLESLEY MA 02481

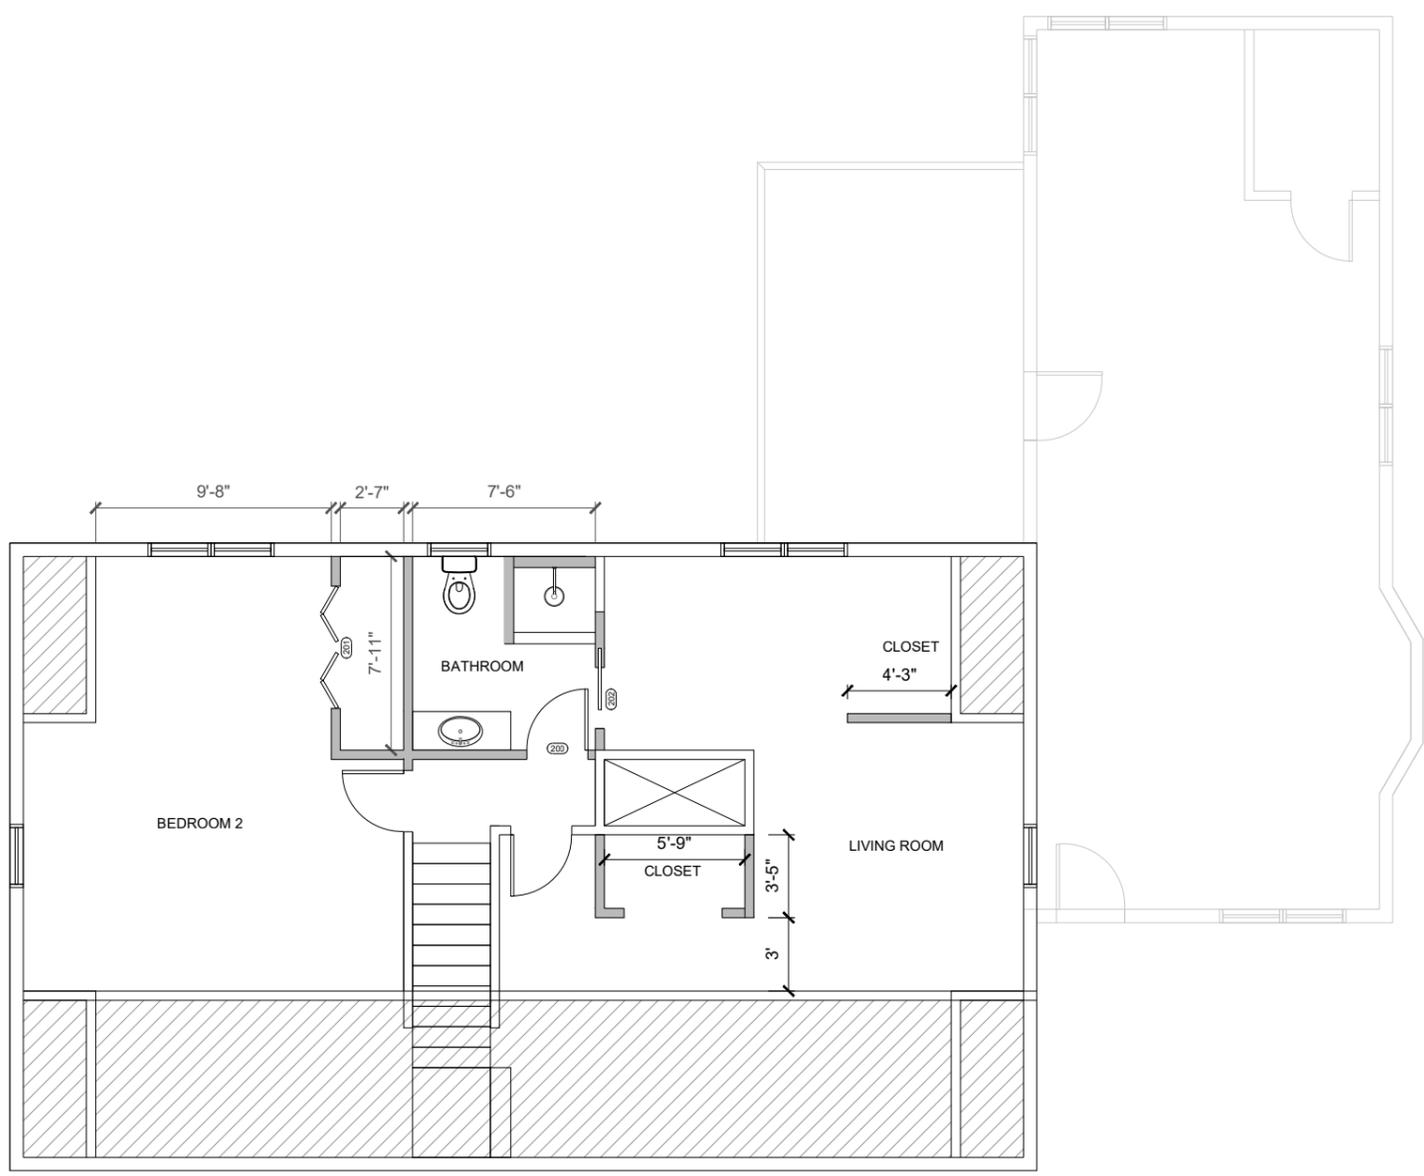

PROPOSED 2ND FLOOR PLAN


EXISTING TO BE REMOVED	
	EXISTING TO BE REMOVED
	EXISTING TO REMAIN
	NEW WALLS

GENERAL NOTES


1. ALL INTERIOR DIMENSIONS ARE TO INTERIOR FACE OF GWB. U.N.O.
2. PROVIDE BLOCKING AT ALL WALLS W/ WALL MOUNTED FIXTURES AND ACCESSORIES TYP.
3. CONFIRM CEILING HEIGHTS IN FIELD.

GENERAL DEMOLITION NOTES:


1. REMOVE AND DISPOSE EXISTING INTERIOR PARTITIONS AS INDICATED ON THE PLAN.
2. REMOVE AND DISCARD EXISTING INTERIOR DOORS AND FRAMES AS INDICATED ON THE PLAN.
3. PATCH AND MATH CEILINGS AS NEEDED. CONFIRM AND COORDINATE WITH CONTRACTOR.
4. PATCH AND REPAIR EXISTING WALLS TO REMAIN AS REQUIRED.
5. PATCH AND REPAIR WALLS AND FINISHED ADJACENT TO AREAS OF DEMOLITION AS REQUIRED.
6. COORDINATE REMOVAL AND RELOCATION OF EXISTING FURNITURE WITH CONTRACTOR.
7. REMOVE AND DISCARD ANY EXISTING MILLWORK. CONFIRM AND COORDINATE WITH CONTRACTOR.
8. PROTECT ALL AREAS NOT BEING AFFECTED BY DEMOLITION.
9. REMOVE FOR REUSE & STORAGE ALL EXISTING LIGHT FIXTURES CONFIRM AND COORDINATE WITH CONTRACTOR.
10. OWNER, GC, AND ARCHITECT TO WALK THROUGH AND MARK ALL EXISTING OUTLETS/DATA PORTS TO REMAIN. THESE OUTLETS/DATA PORTS MAY REQUIRE NEW PLATES AND/OR DEVICES.
11. GC TO PERFORM EXPLORATORY PROBES AT THICKENED WALL AREAS TO CONFIRM NO STRUCTURAL COLUMNS, DUCTS, PLUMBING, OR CHASES EXIST IN THESE CAVITIES PRIOR TO GENERAL DEMOLITION.
12. GC TO CUT BACK AND CAP ALL UNUSED WATER SUPPLY LINES BACK TO SOURCE.
13. REVIEW SPECIFICATIONS FOR ADDITIONAL DEMOLITION NOTES.

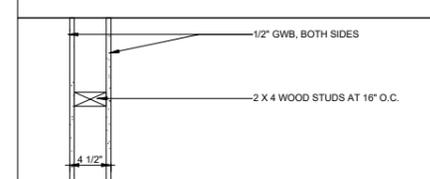

P1	NEW PARTITION	FIRE RATING	UL NUMBER	TESTING CODES
	INTERIOR WALL	NA	NA	STC: NA USG: NA

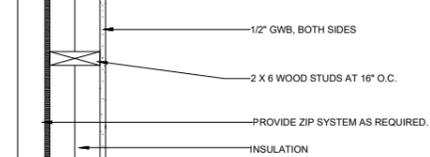

P2	NEW PARTITION	FIRE RATING	UL NUMBER	TESTING CODES
	EXTERIOR WALL	NA	NA	STC: NA USG: NA

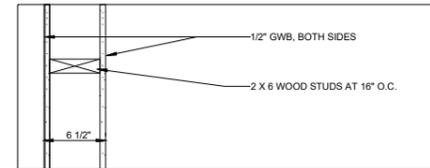

P3	NEW PARTITION	FIRE RATING	UL NUMBER	TESTING CODES
	INTERIOR WALL	NA	NA	STC: NA USG: NA

LIFE SAFETY LEGEND	
SD	SMOKE DETECTOR
SD/CO	SMOKE DETECTOR & CARBON MONOXIDE COMBO
HD	HEAT DETECTOR
T	TEMPERED GLASS LOCATION

MAKEOVER AND FINISHES GROUP

170 WORCESTER ST #201, WELLESLEY MA 02481

STAMP

PROJECT IDENTIFICATION

358 EAST ST, CARLISLE

ORIGINAL ISSUE DATE

REVISION LOG

NO	DESCRIPTION	DATE
01	RV02	08/13/2025

PROJECT NUMBER MFG-03

DRAWN BY

COPYRIGHT

SHEET TITLE

NUMBER
A-06

1 2 3 4 5 6 7 8 9 10

G

F


E

D

C

B

A

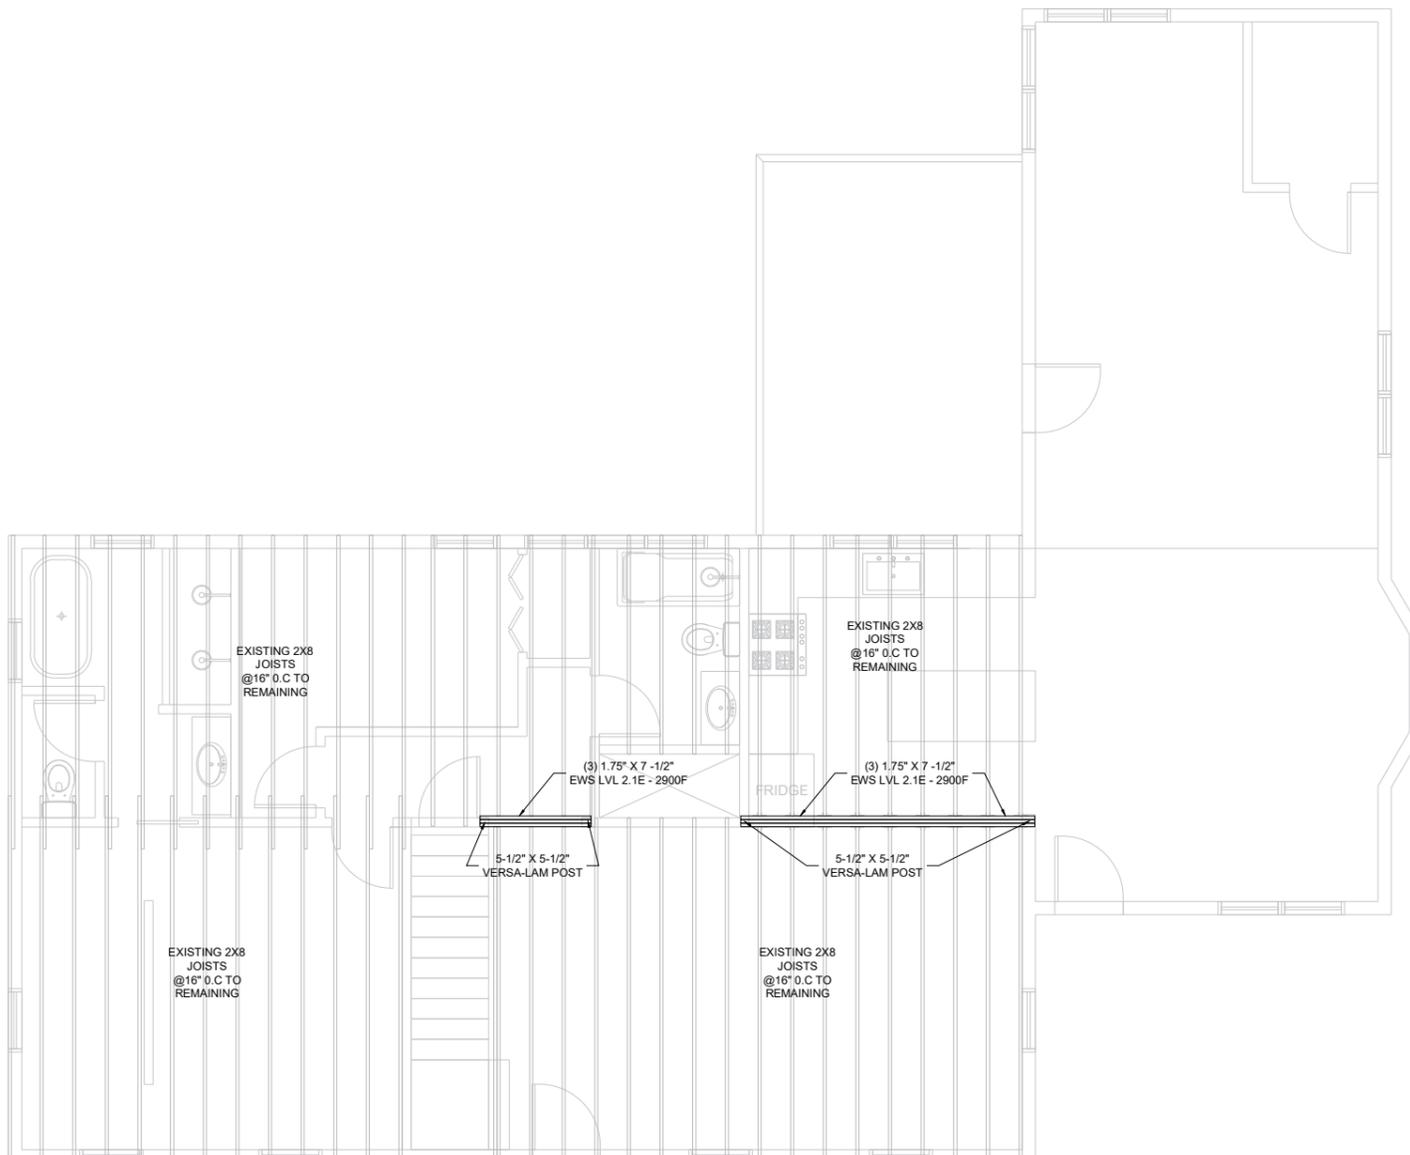

STRUCTURAL 2ND FLOOR PLAN

1 2 3 4 5 6 7 8 9 10

MAKEOVER AND FINISHES GROUP

170 WORCESTER ST #201, WELLESLEY MA 02461

STAMP

PROJECT IDENTIFICATION

358 EAST ST, CARLISLE

ORIGINAL ISSUE DATE

REVISION LOG

NO	DESCRIPTION	DATE
01	RV02	08/13/2025

PROJECT NUMBER MFG-03

DRAWN BY

COPYRIGHT

SHEET TITLE

NUMBER

S-01