
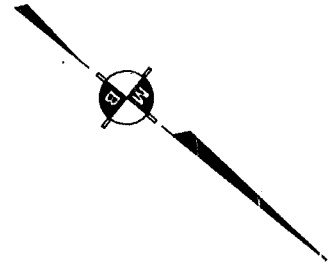
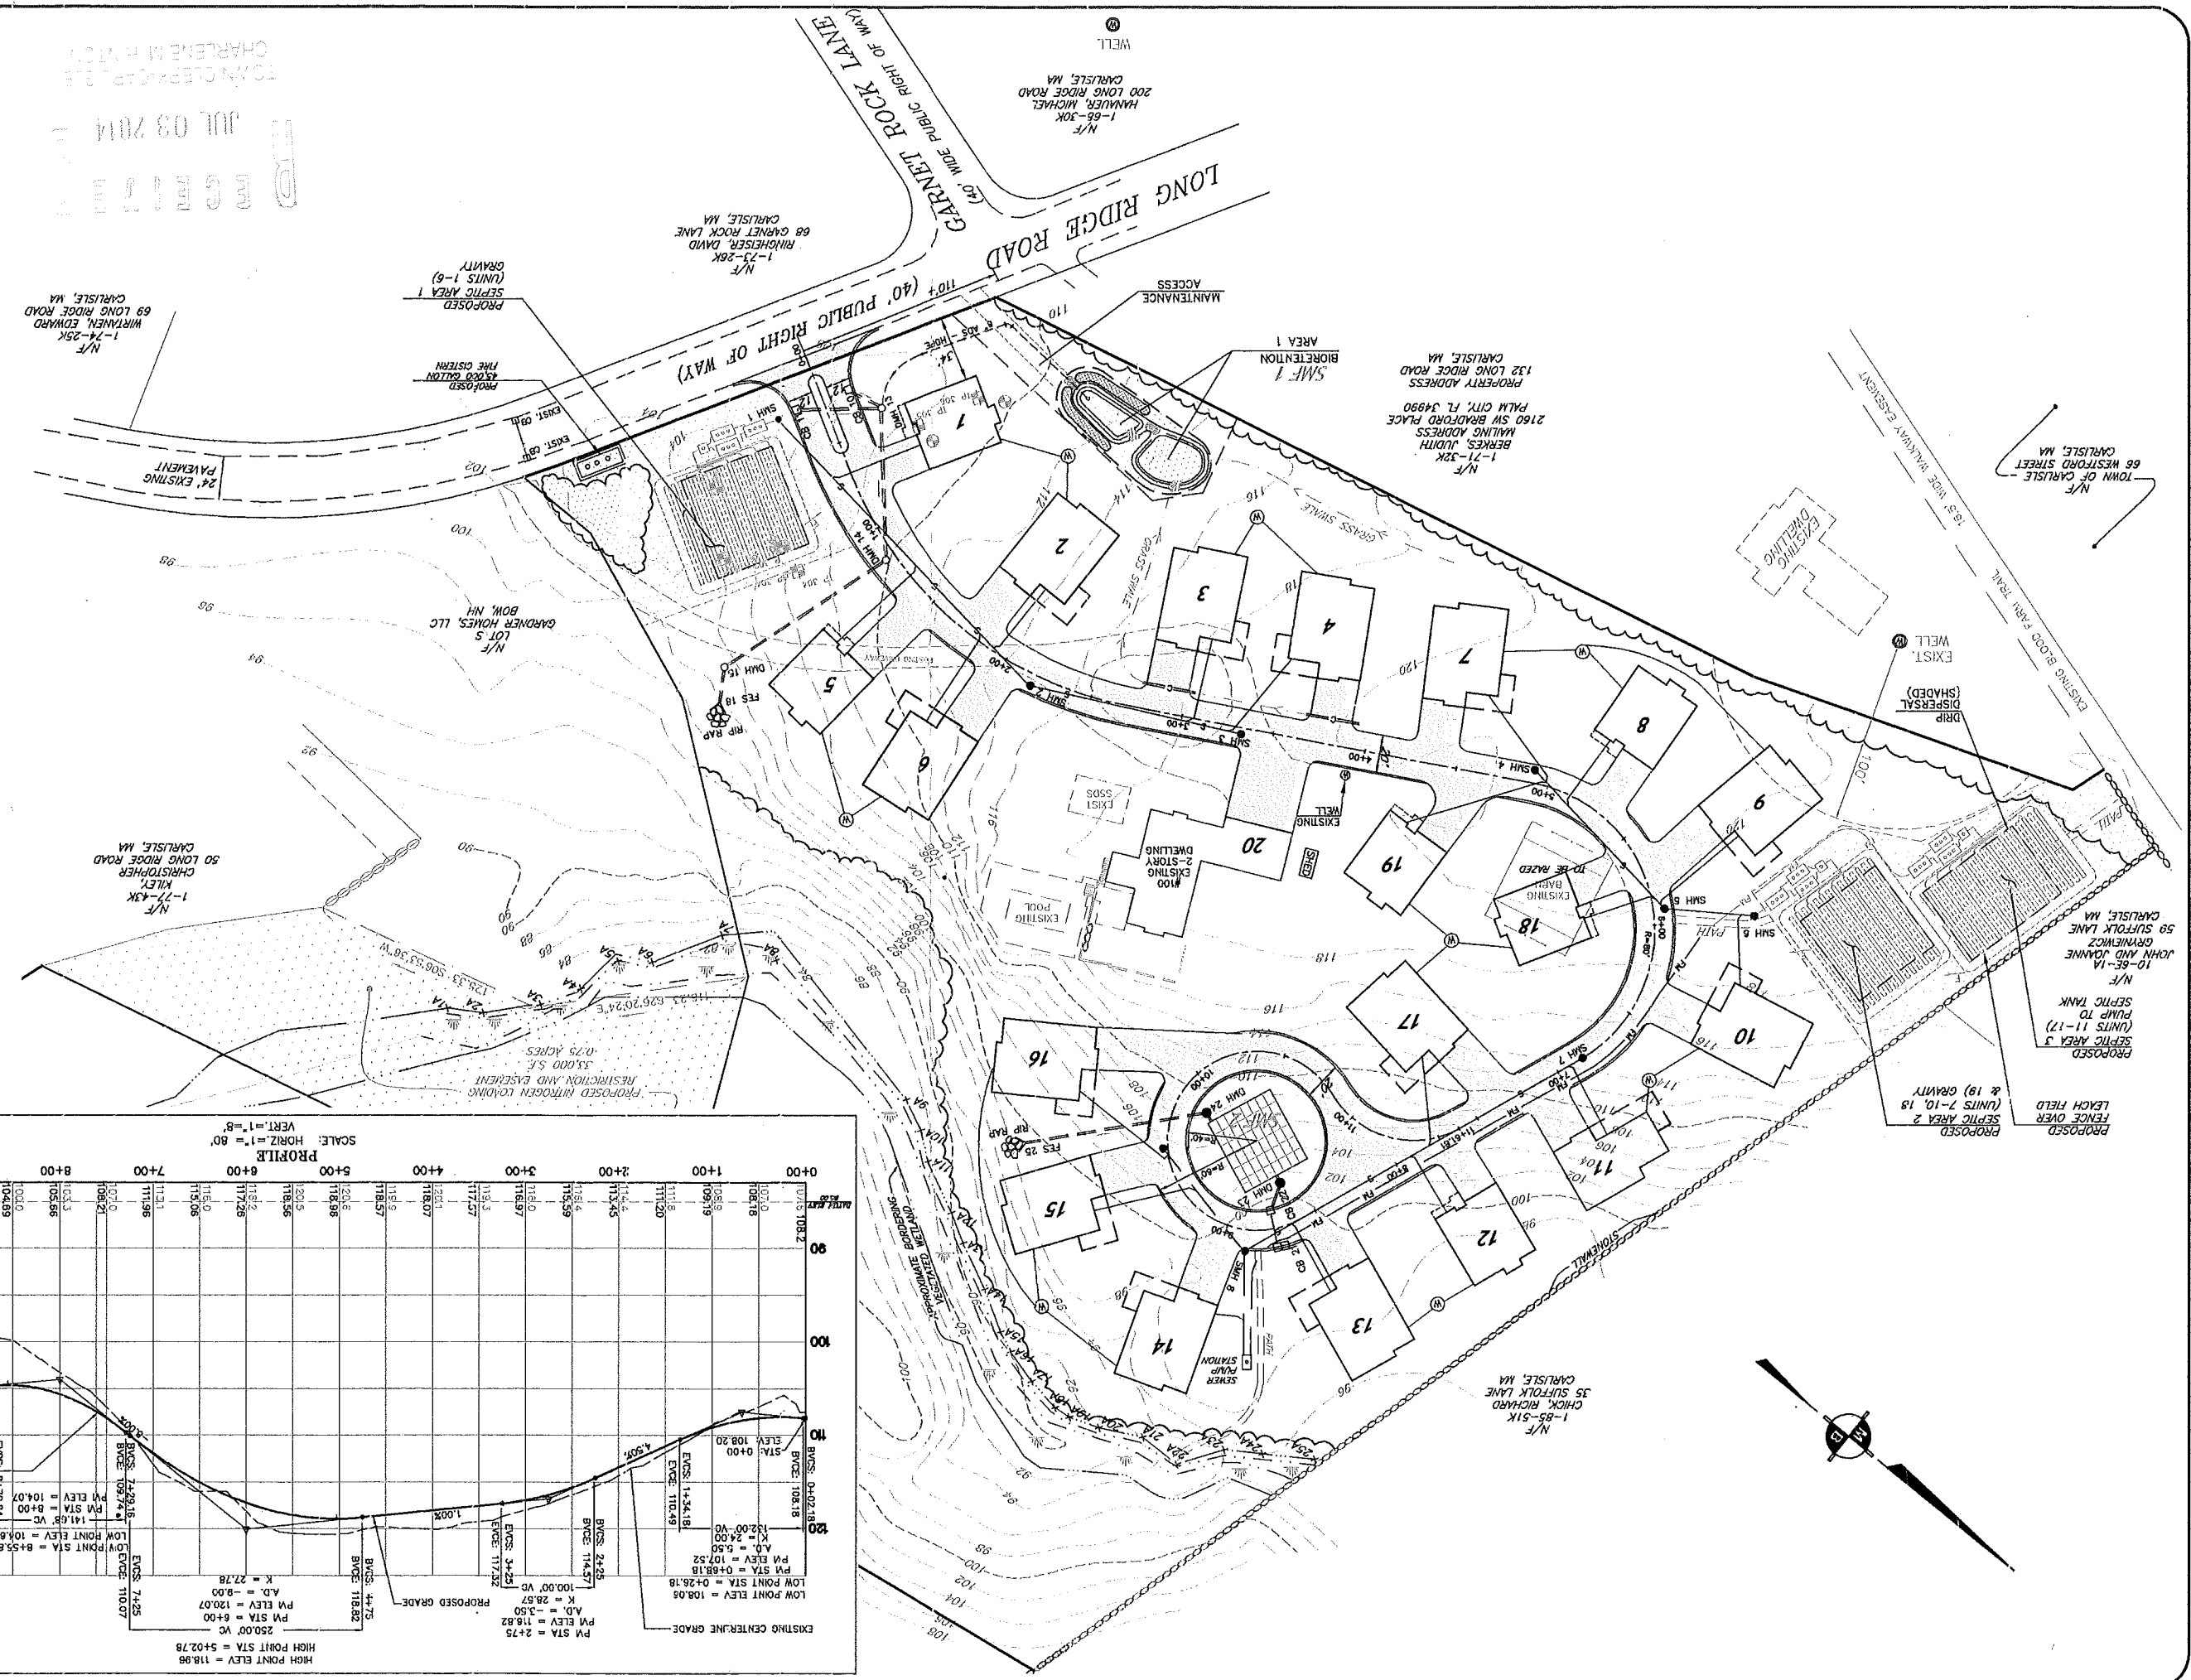


2066  
 DRAWN BY: JRR/PDM  
 CHECKED BY: JRR/PDM  
 DATE: 06/30/2014  
 PROJECT: BREM PROPERTY  
 100 LONG RIDGE ROAD  
 WESTFORD, MA 01886  
 PREPARED FOR:  
 LIFETIME GREEN HOMES, LLC  
 142 LITTLETON ROAD  
 WESTFORD, MA 01886  
 SCALE: 1" = 40'  
 JUNE 30, 2014

**BREM 006**  
 07-05-2014

NOTES:  
 1. THIS PLAN IS A PRELIMINARY UTILITY & PLAN PROFILE SHEET INTENDED TO SHOW THE PROFILE & UTILITIES INCLUDING STORM WATER MANAGEMENT DRAINAGE, SEWER, SEPTIC & WATER SUPPLY & PIPING. IT IS NOT INTENDED TO BE A FINAL DESIGN OR A CONSTRUCTION DOCUMENT.  
 2. WATER SUPPLY IS BY PRIVATE WELLS AS SHOWN AND WILL MEET DEP REQUIREMENTS.  
 3. SEWER IS BY THREE SEPARATE SEPTIC SYSTEMS WITH POSSIBLE ALTERNATE TECHNOLOGY AND WILL MEET ALL DEP REQUIREMENTS UNDER TITLE 5.  
 4. EACH SEPTIC LEACHING FIELD SHALL BE CONVENTIONAL DESIGN AND DRIP DISPERSAL WITH GRAY HATCHING.)  
 5. ALL ELECTRIC, TELEPHONE, CABLE SERVICES ARE PROPOSED TO BE UNDERGROUND.  
 6. ROADWAY AND UTILITY CONSTRUCTION DETAILS, STANDARDS, AND SPECIFICATIONS SHALL BE DEVELOPED AS PART OF THE SET OF PLANS FOR FINAL CONSTRUCTION.

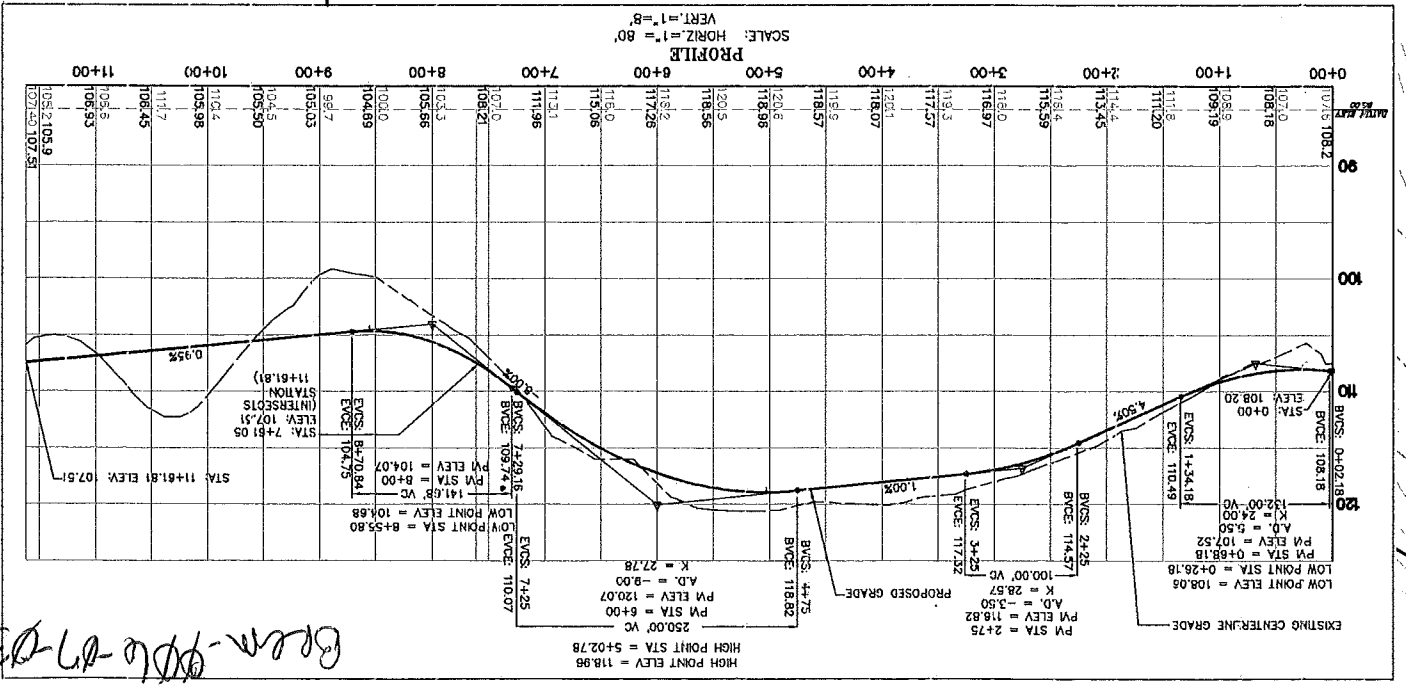

Brem 006-07-08-2014