


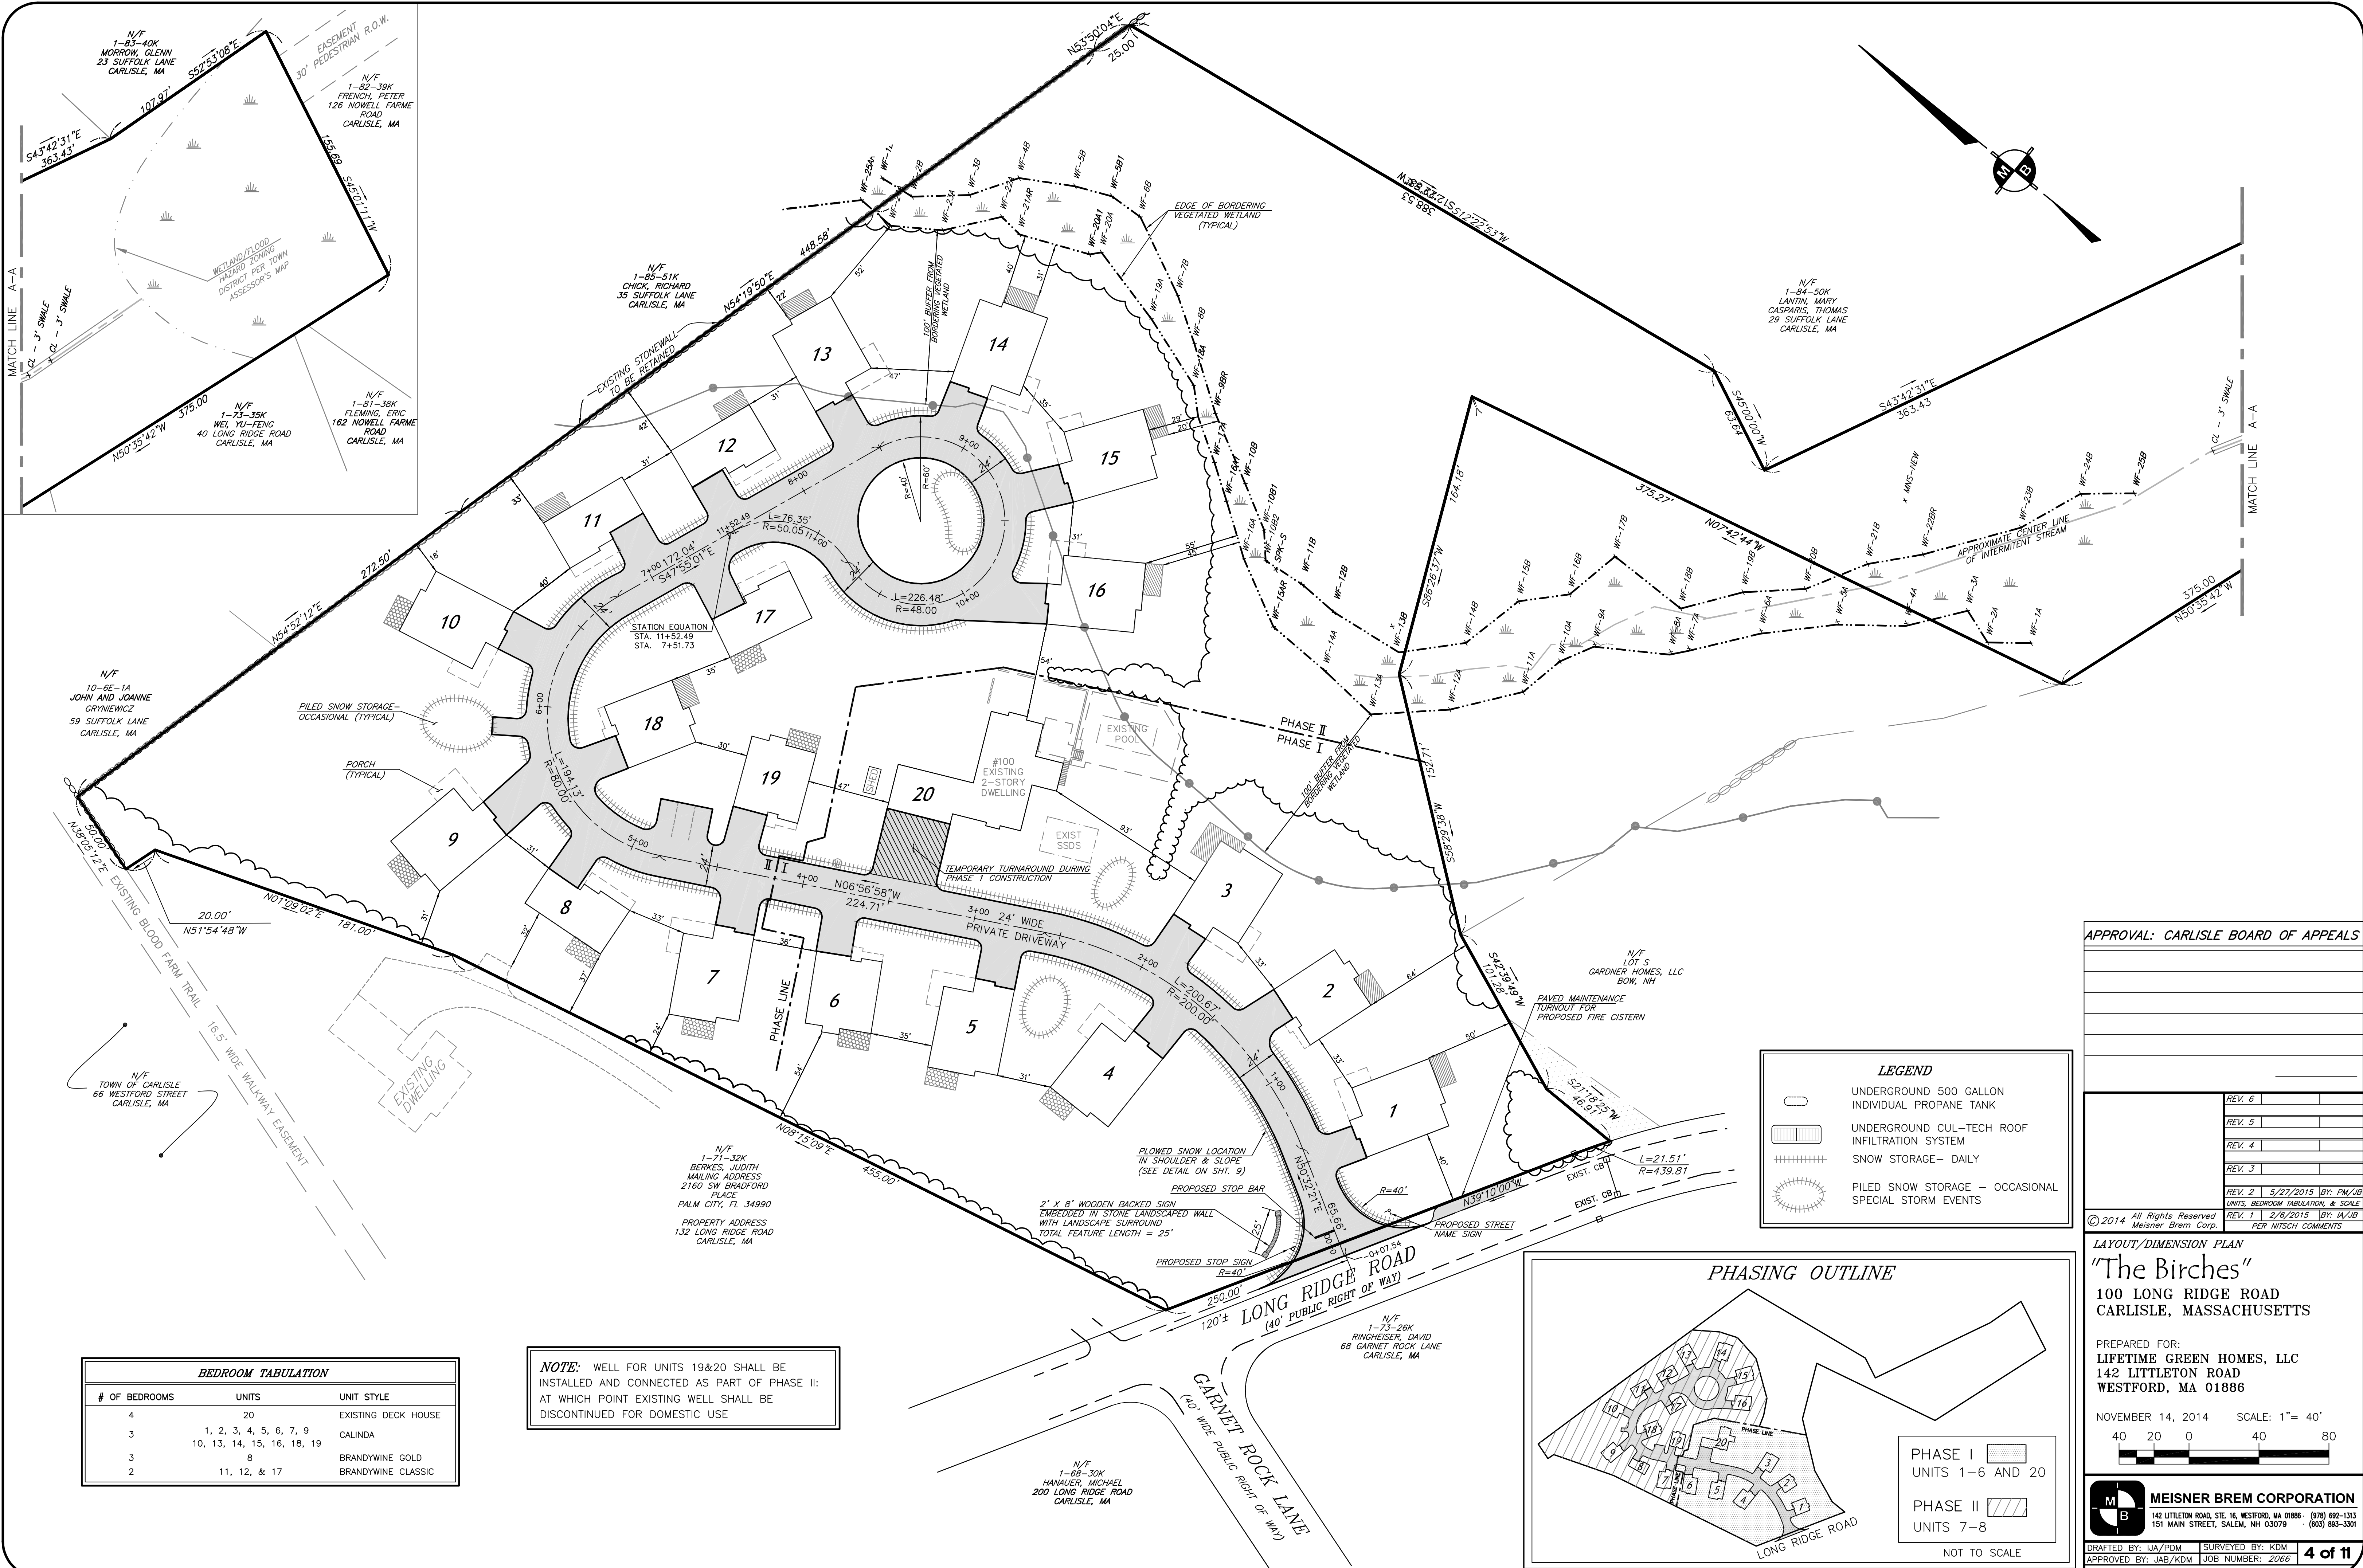


BEDROOM TABULATION		
# OF BEDROOMS	UNITS	UNIT STYLE
4	20	EXISTING DECK HOUSE
3	1, 2, 3, 4, 5, 6, 7, 9	CALINDA
3	10, 13, 14, 15, 16, 18, 19	BRANDYWINE GOLD
2	11, 12, & 17	BRANDYWINE CLASSIC

NOTE: WELL FOR UNITS 19&20 SHALL BE INSTALLED AND CONNECTED AS PART OF PHASE II: AT WHICH POINT EXISTING WELL SHALL BE DISCONTINUED FOR DOMESTIC USE

LEGEND

- UNDERGROUND 500 GALLON INDIVIDUAL PROPANE TANK
- UNDERGROUND CUL-TECH ROOF INFILTRATION SYSTEM
- SNOW STORAGE- DAILY
- PILED SNOW STORAGE - OCCASIONAL SPECIAL STORM EVENTS

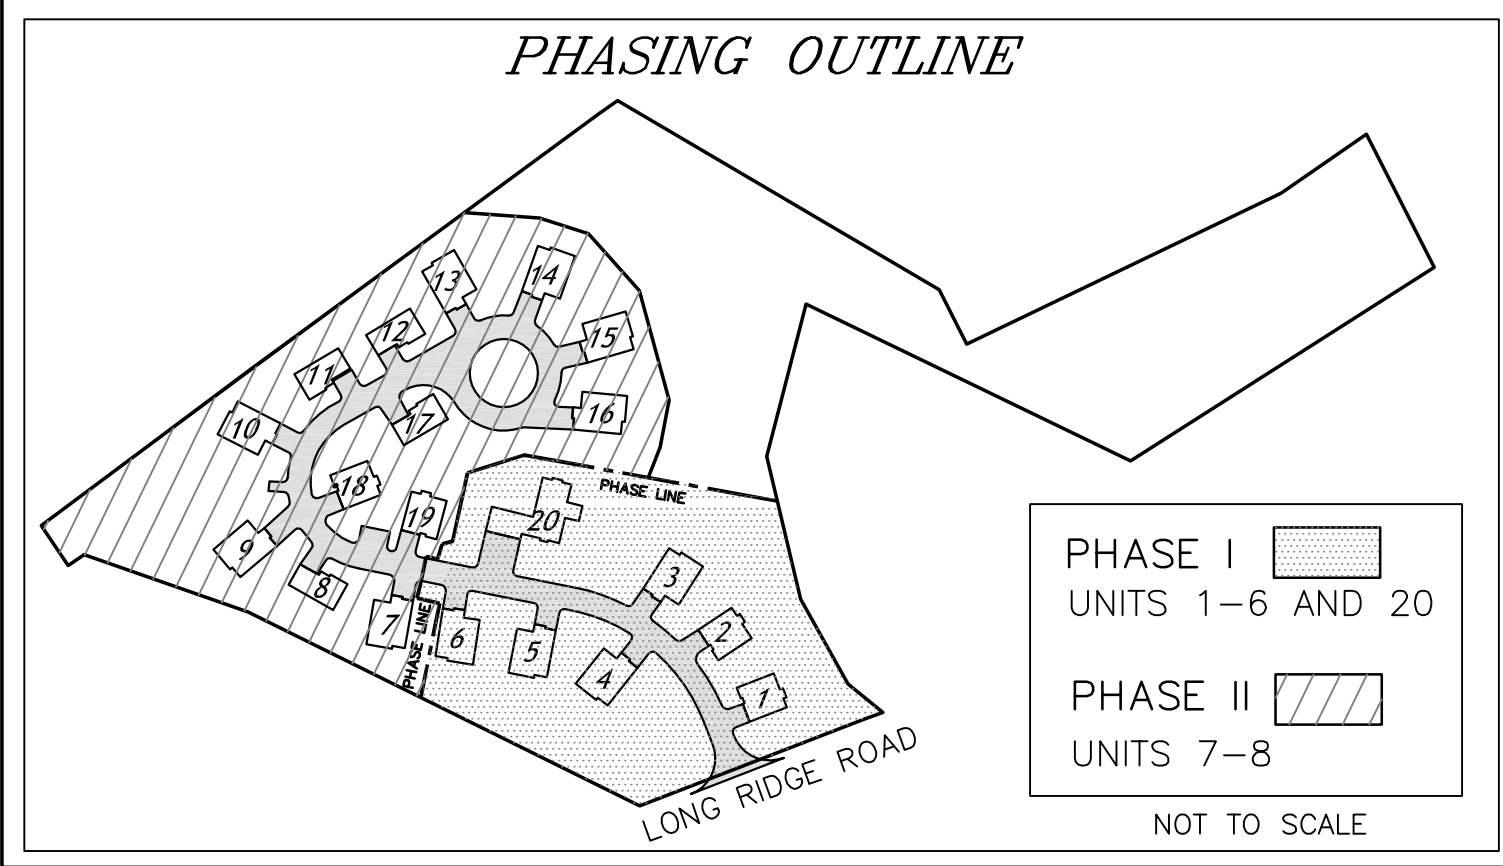

APPROVAL: CARLISLE BOARD OF APPEALS

REV. 6	
REV. 5	
REV. 4	
REV. 3	
REV. 2	5/27/2015 BY: PM/IB
REV. 1	2/6/2015 BY: IA/IB

LAYOUT/DIMENSION PLAN
"The Birches"
100 LONG RIDGE ROAD
CARLISLE, MASSACHUSETTS

PREPARED FOR:
LIFETIME GREEN HOMES, LLC
142 LITTLETON ROAD
WESTFORD, MA 01886

