



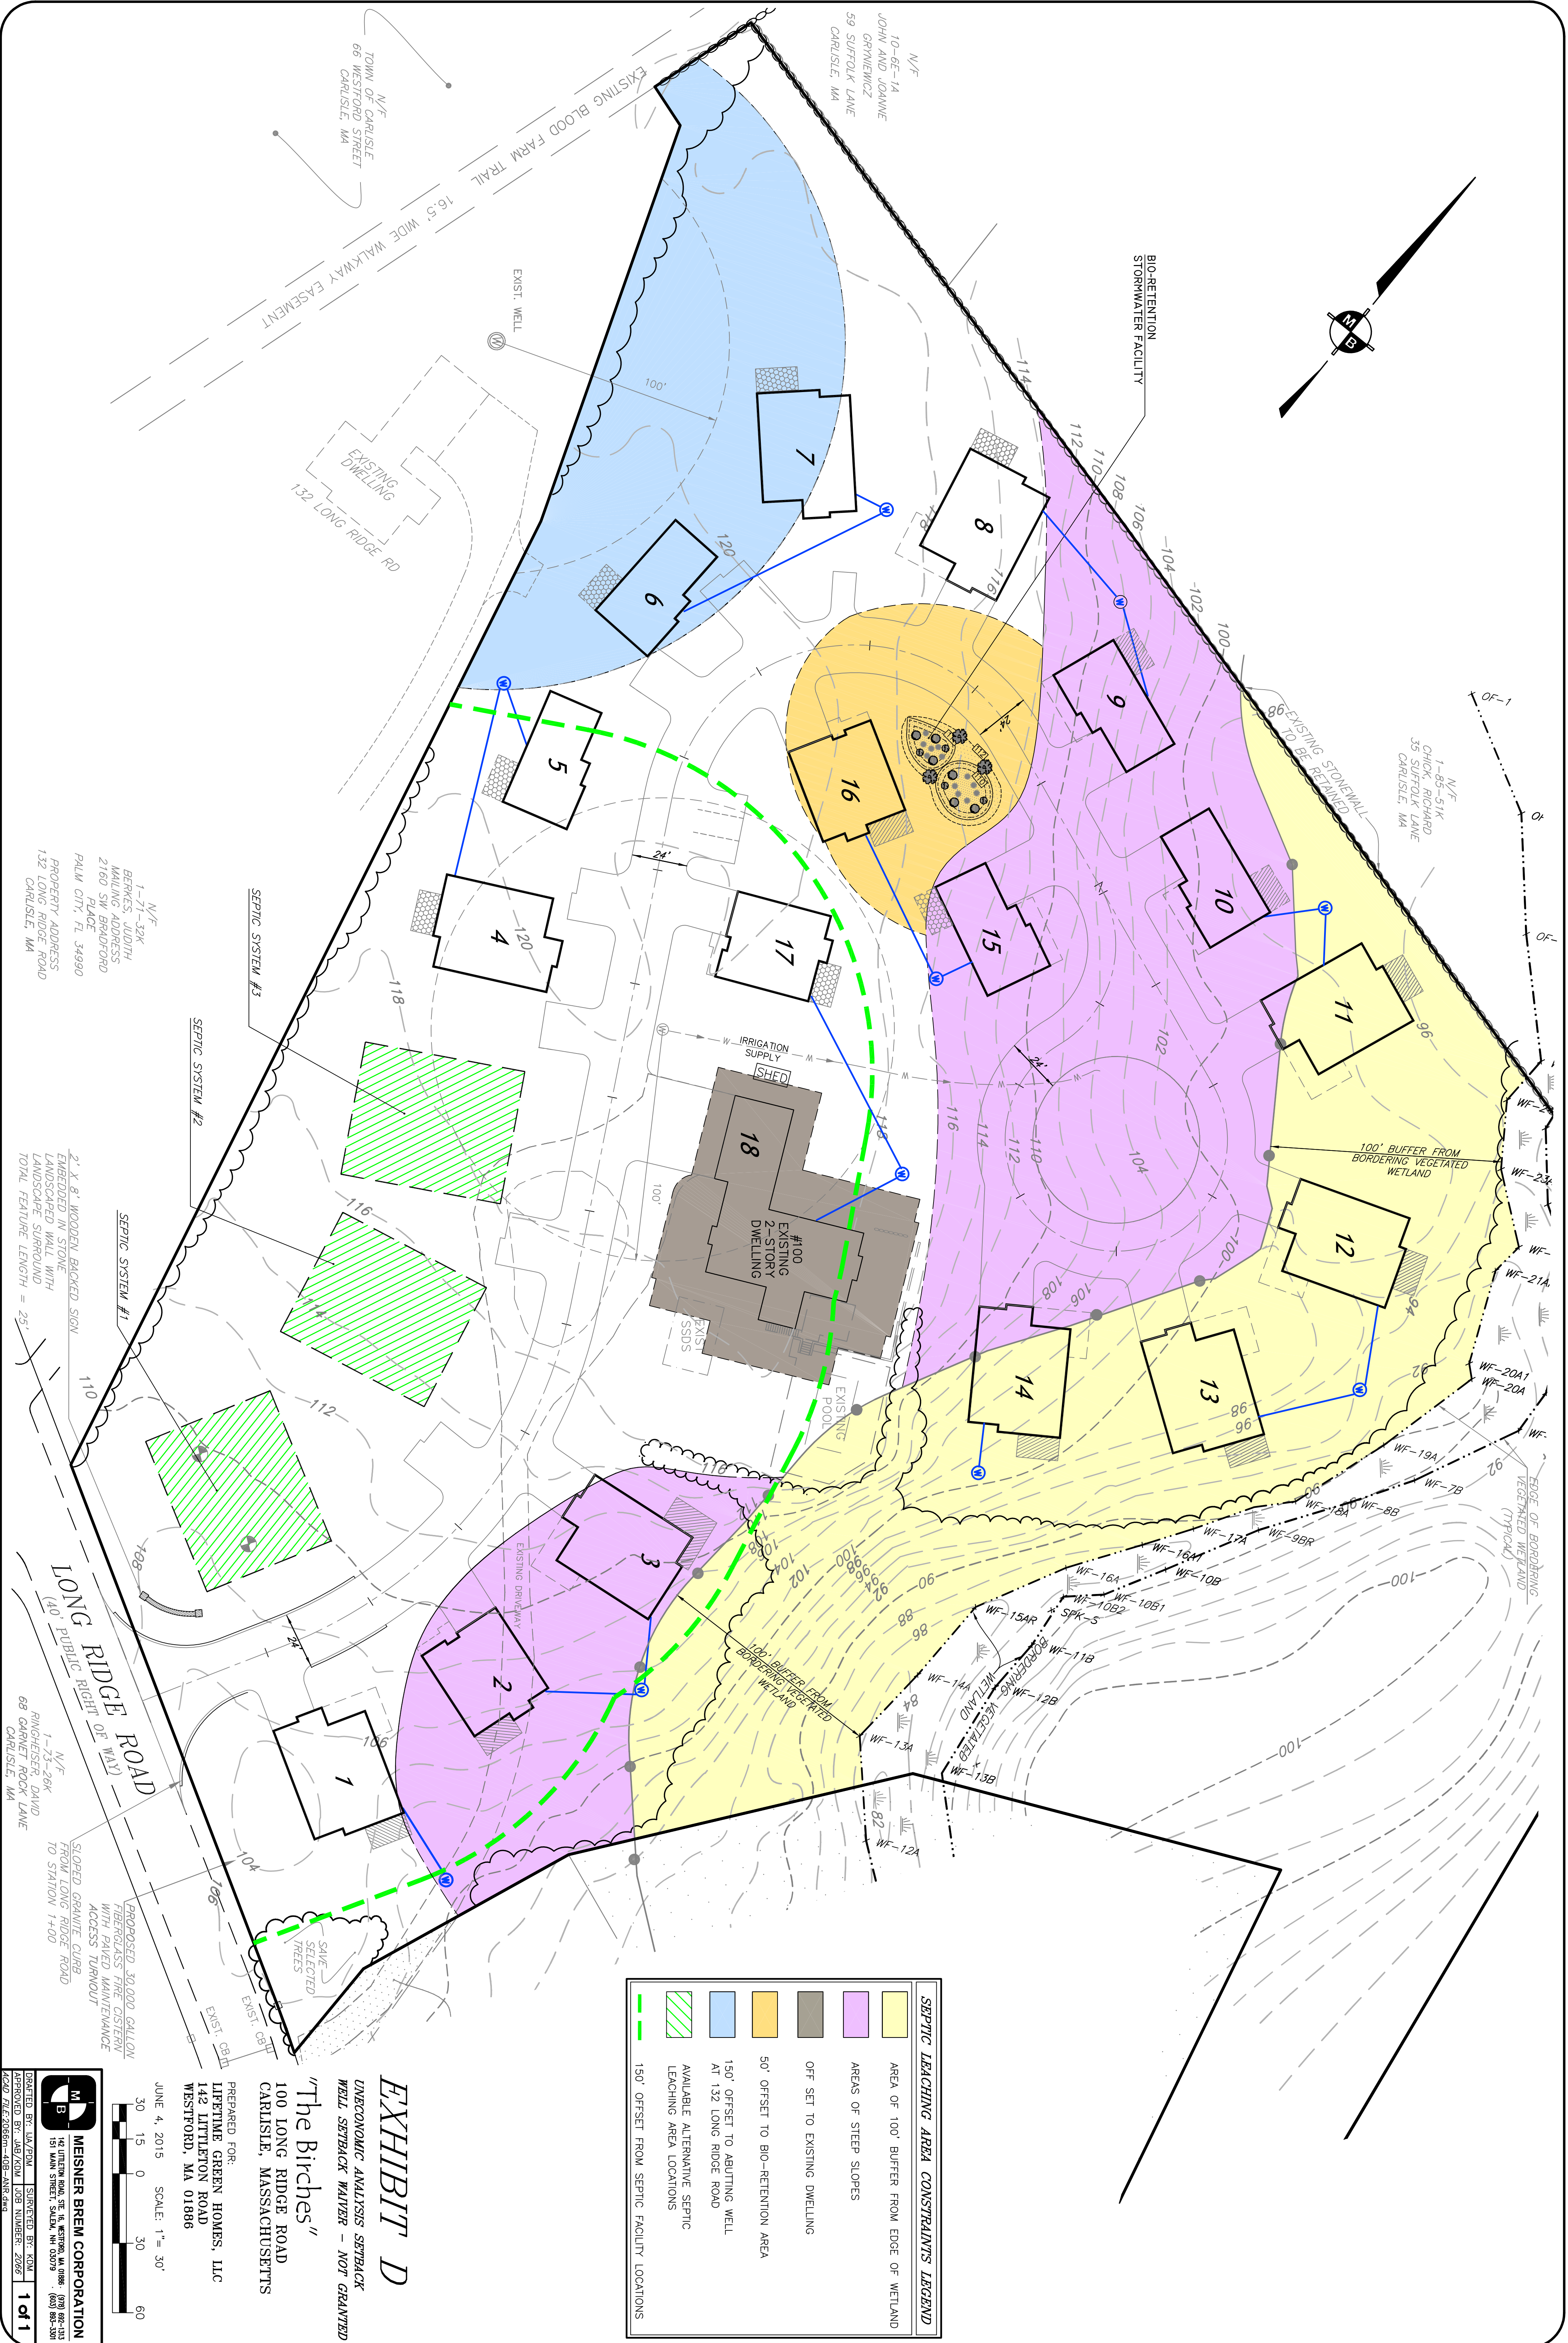

SEPTIC LEACHING AREA CONSTRAINTS LEGEND	
[Yellow Box]	AREA OF 100' BUFFER FROM EDGE OF WETLAND
[Purple Box]	AREAS OF STEEP SLOPES
[Brown Box]	OFF SET TO EXISTING DWELLING
[Orange Box]	50' OFFSET TO BIO-RETENTION AREA
[Blue Box]	150' OFFSET TO ABUTTING WELL AT 132 LONG RIDGE ROAD
[Green Box]	AVAILABLE ALTERNATIVE SEPTIC LEACHING AREA LOCATIONS
[Dashed Green Line]	150' OFFSET FROM SEPTIC FACILITY LOCATIONS

EXHIBIT D
UNECONOMIC ANALYSIS SETBACK

"The Birches"
100 LONG RIDGE ROAD
CARLISLE, MASSACHUSETTS
PREPARED FOR:
LIFETIME GREEN HOMES, LLC
142 LITTLETON ROAD
WESTFORD, MA 01886

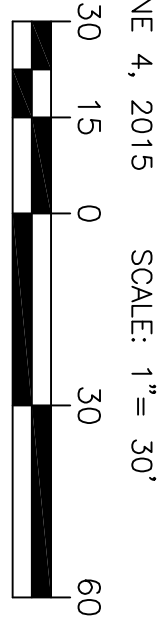

MEISNER BREM CORPORATION





1 of 1