
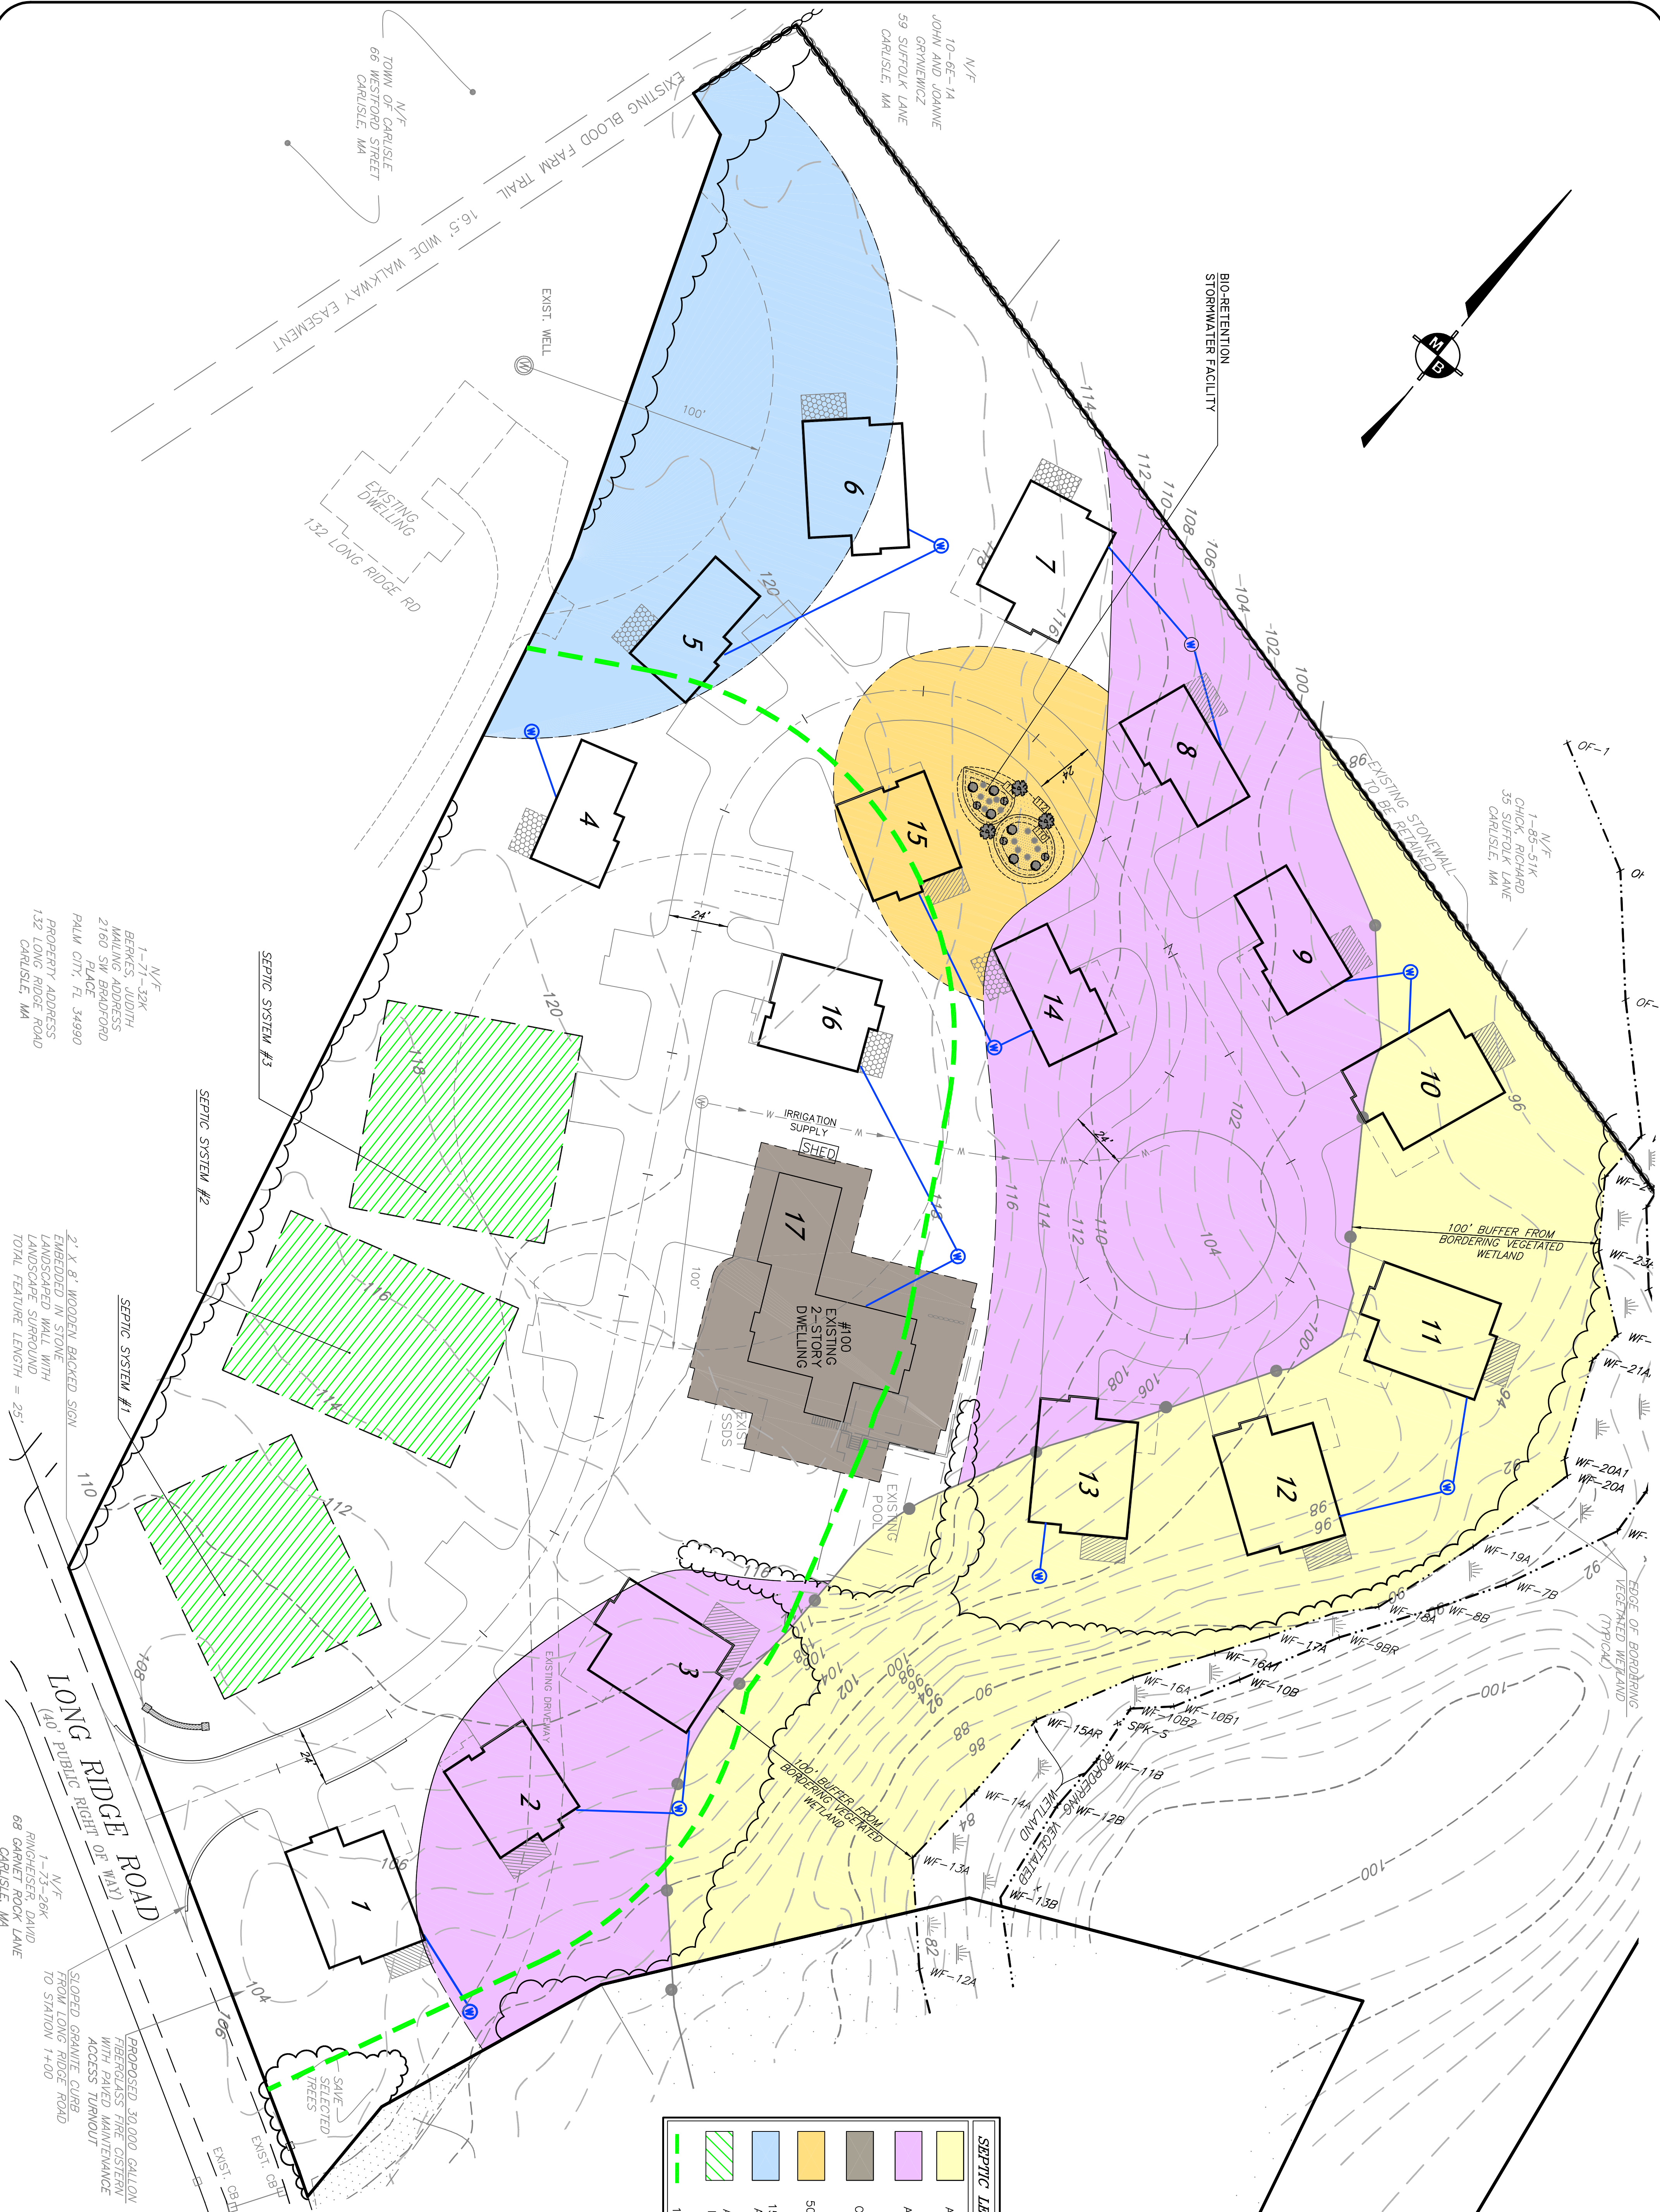


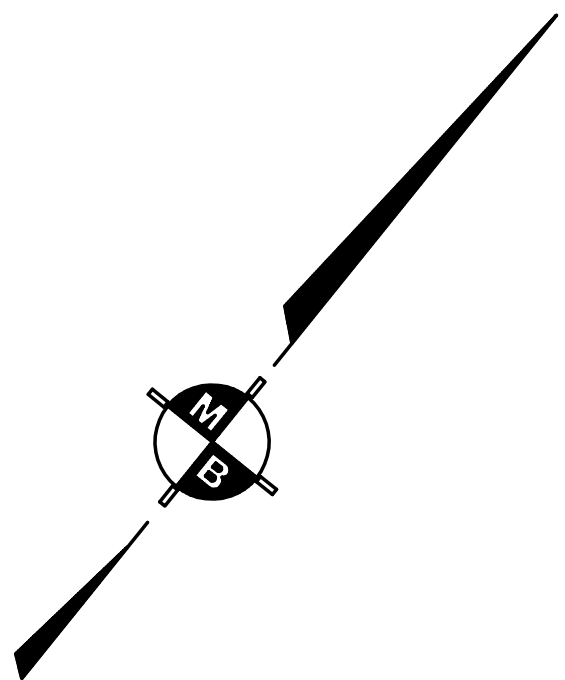

SEPTIC LEACHING AREA CONSTRAINTS LEGEND	
	AREA OF 100' BUFFER FROM EDGE OF WETLAND
	AREAS OF STEEP SLOPES
	OFF SET TO EXISTING DWELLING
	50' OFFSET TO BIO-RETENTION AREA
	150' OFFSET TO ABUTTING WELL AT 132 LONG RIDGE ROAD
	AVAILABLE ALTERNATIVE SEPTIC LEACHING AREA LOCATIONS
	150' OFFSET FROM SEPTIC FACILITY LOCATIONS

EXHIBIT E

UNECONOMIC ANALYSIS SETBACK
WELL SETBACK WAIVER - NOT GRANTED
165 GPD/AC WAIVER - NOT GRANTED

"The Birches"
100 LONG RIDGE ROAD
CARLISLE, MASSACHUSETTS

PREPARED FOR:
LIFETIME GREEN HOMES, LLC
142 LITTLETON ROAD
WESTFORD, MA 01886



JUNE 4, 2015 SCALE: 1"= 30'

MEISNER BREM CORPORATION
145 LITTLETON ROAD, STE. 14, WESTFORD, MA 01886 (978) 881-1313
151 MAIN STREET, SALEM, NH 03079 (603) 881-3200

DESIGNED BY: JAB/PMW SURVEYED BY: KDM
APPROVED BY: JAB/KDM JOB NUMBER: 2066 1 of 1
K200 FILE2066m-K09-AIR-24WS