
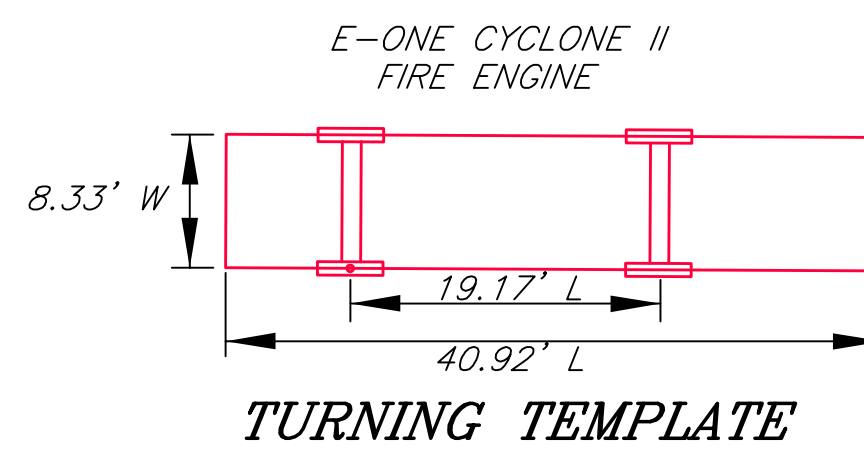
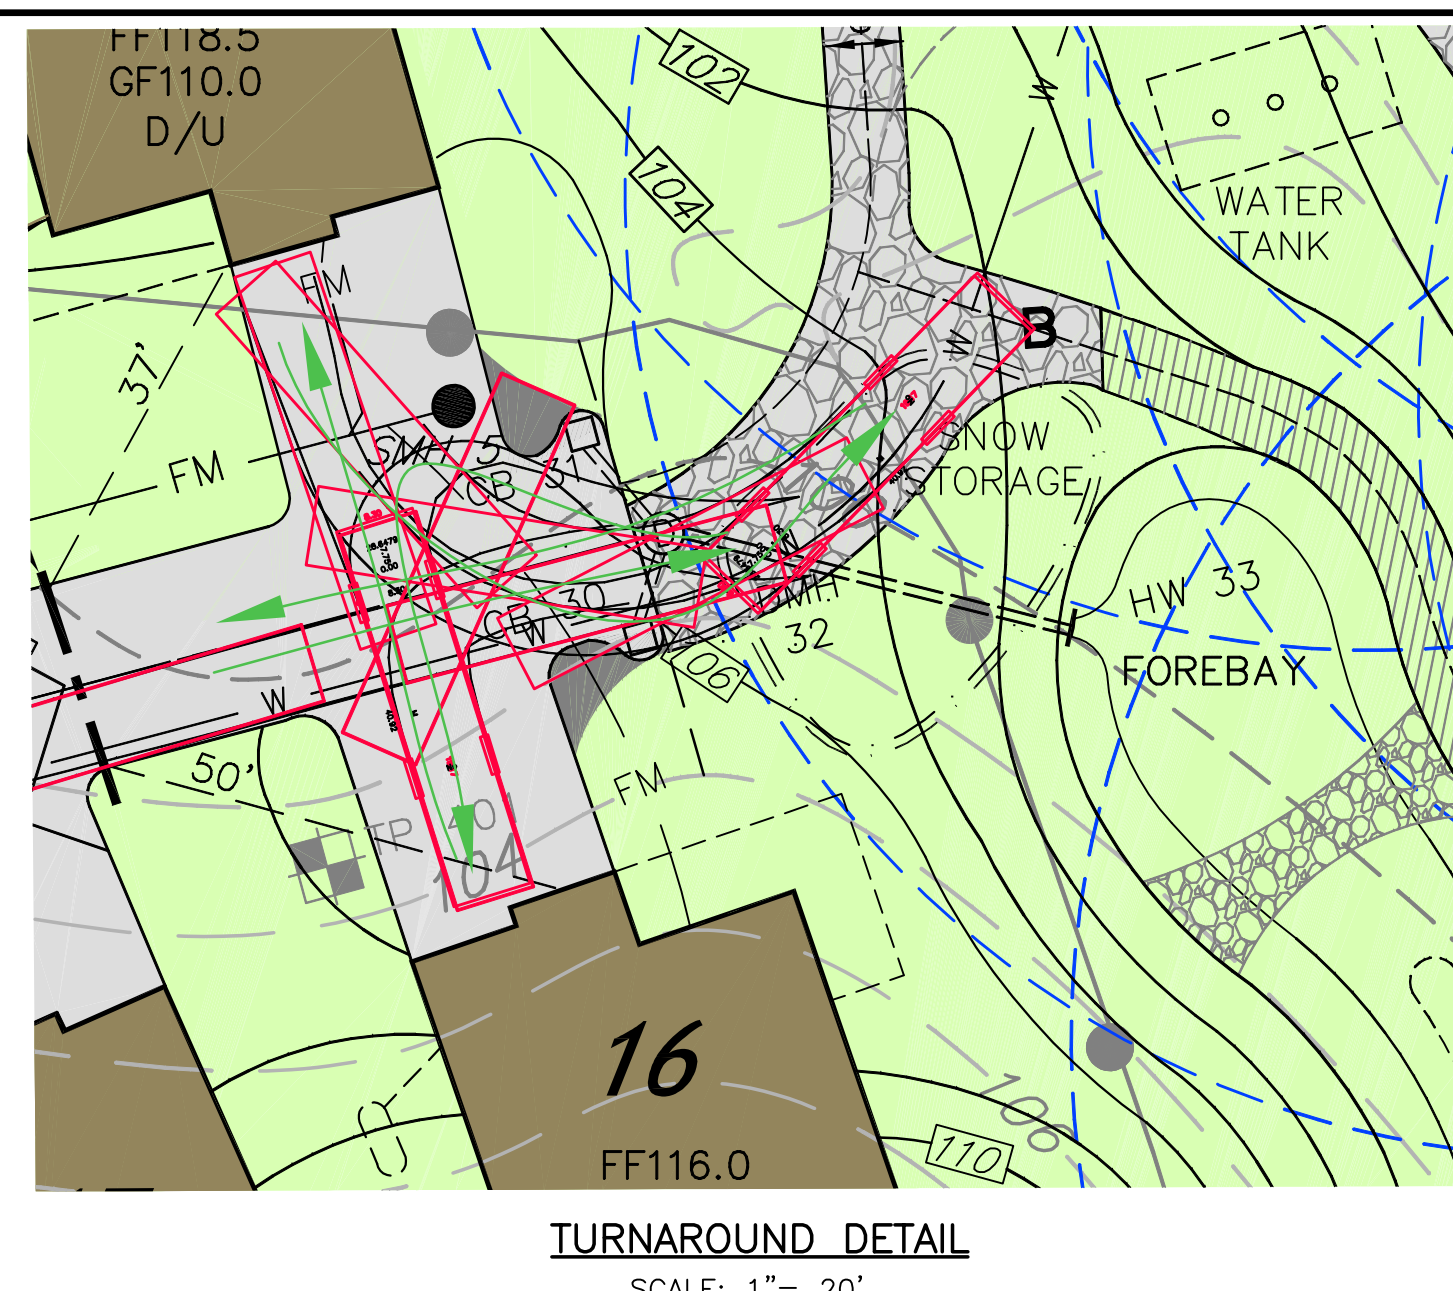


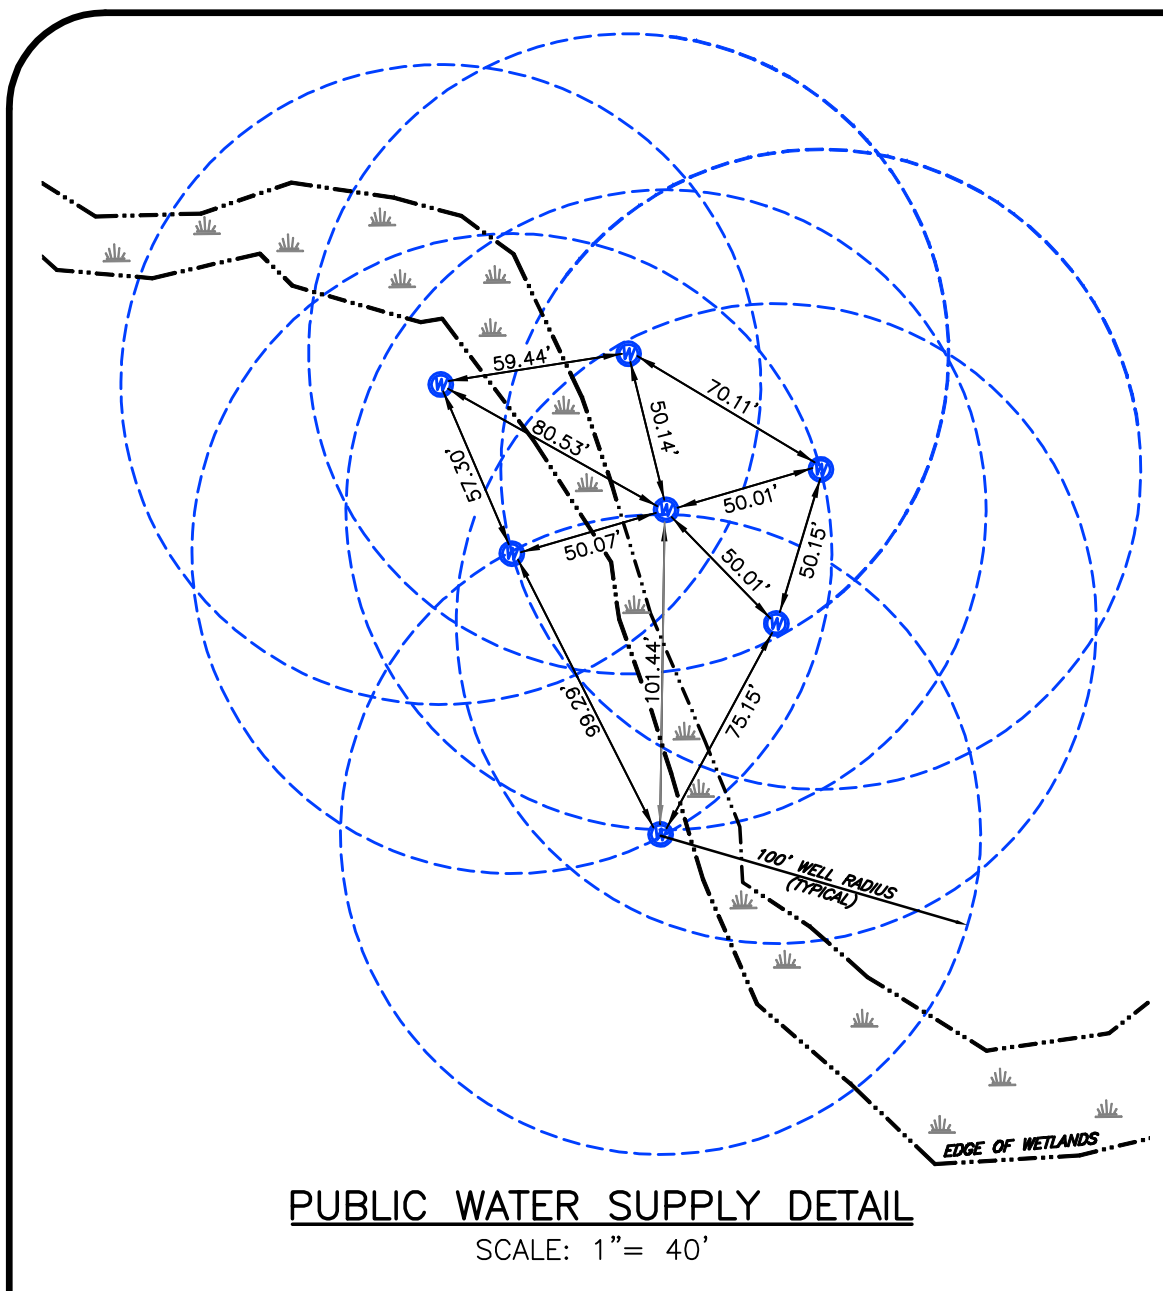

FIRE TURNING EXHIBIT FOR PLAN P
"The Birches"
100 LONG RIDGE ROAD
CARLISLE, MASSACHUSETTS

PREPARED FOR:
LIFETIME GREEN HOMES, LLC
142 LITTLETON ROAD
WESTFORD, MA 01886

FEBRUARY 2, 2016 SCALE: 1"= 40'

40 20 0 40 80

MEISNER BREM CORPORATION
142 LITTLETON ROAD, STE. 16, WESTFORD, MA 01886 • (978) 892-1313
202 MAIN STREET, SALEM, NH 03079 • (603) 883-3301

JOB NUMBER: 2066
ACAD FILE: 2066m-publicwellsNewlayout.dwg