


CHELMSFORD

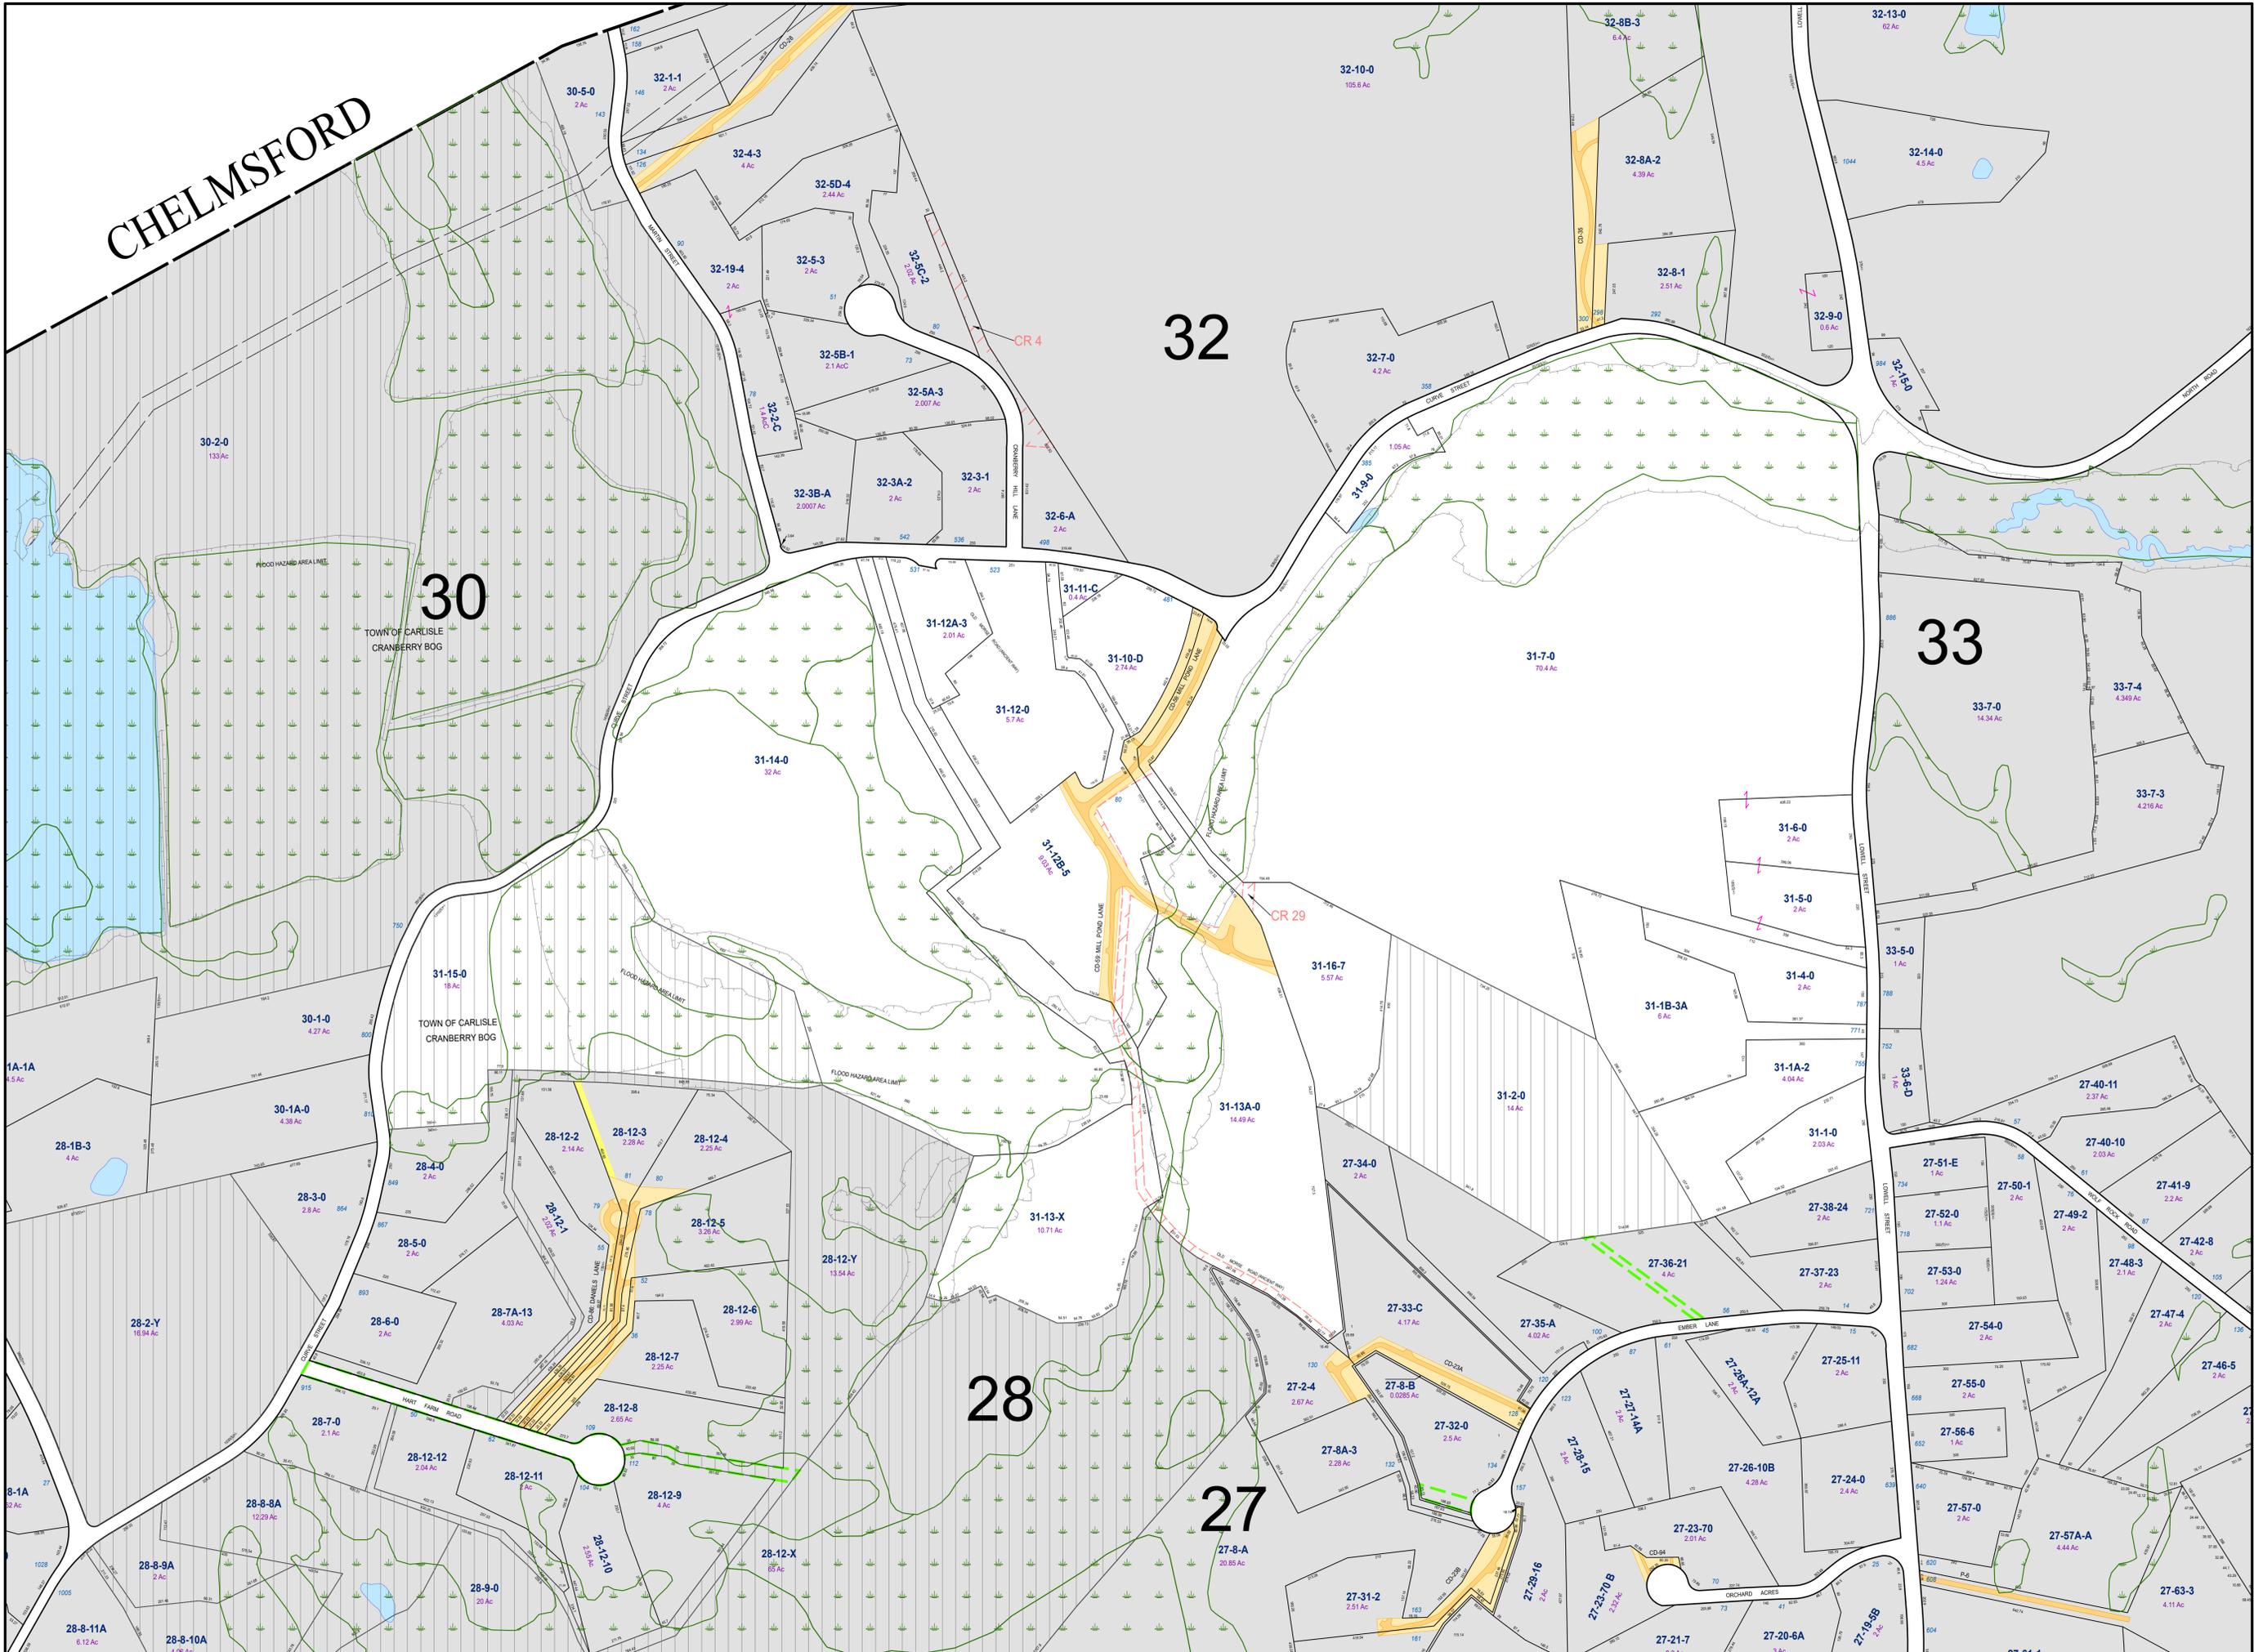

THIS MAP IS FOR ASSESSMENT PURPOSES. IT IS NOT VALID FOR LEGAL DESCRIPTION OR CONVEYANCE.
 THE HORIZONTAL DATUM IS THE MASSACHUSETTS STATE PLANE COORDINATE SYSTEM, NAD 83.
 ORIGINAL MAPPING BY JOHN O'DONNELL & ASSOCIATES, NEW GLOUCESTER, MAINE.


REVISED & REPRINTED BY
CAI Technologies
 Precision Mapping, Geospatial Solutions
 11 Pleasant Street, Littleton, NH 03061
 800.322.4540 - www.cai-tech.com

ABUTTING MAP NO.	17
PARCEL NUMBER	1-28
STREET ADDRESS NO.	233
LOT DIMENSION (FEET)	244.78
COMMON OWNERSHIP	
WATER BODY	


LEGEND

COMMON DRIVE	[Orange line]
DRIVE EASEMENT	[Yellow line]
MASSGIS DEP WETLANDS	[Green wavy line]
FLOOD HAZARD DISTRICT	[Blue wavy line]
CONSERVATION RESTRICTION (CR)	[Red dashed line]

PIPELINE EASEMENT	[Dashed line]
PEDESTRIAN EASEMENT	[Dotted line]
MISCELLANEOUS EASEMENT	[Dotted line]
MUNICIPAL PARCEL	[Blue line]
STREAM	[Blue line]

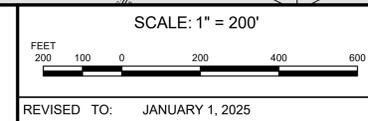

PROPERTY MAPS
CARLISLE
 MASSACHUSETTS

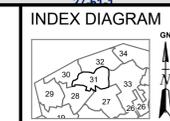

MAP NO.
31