


Brem - 125-12.08.2014

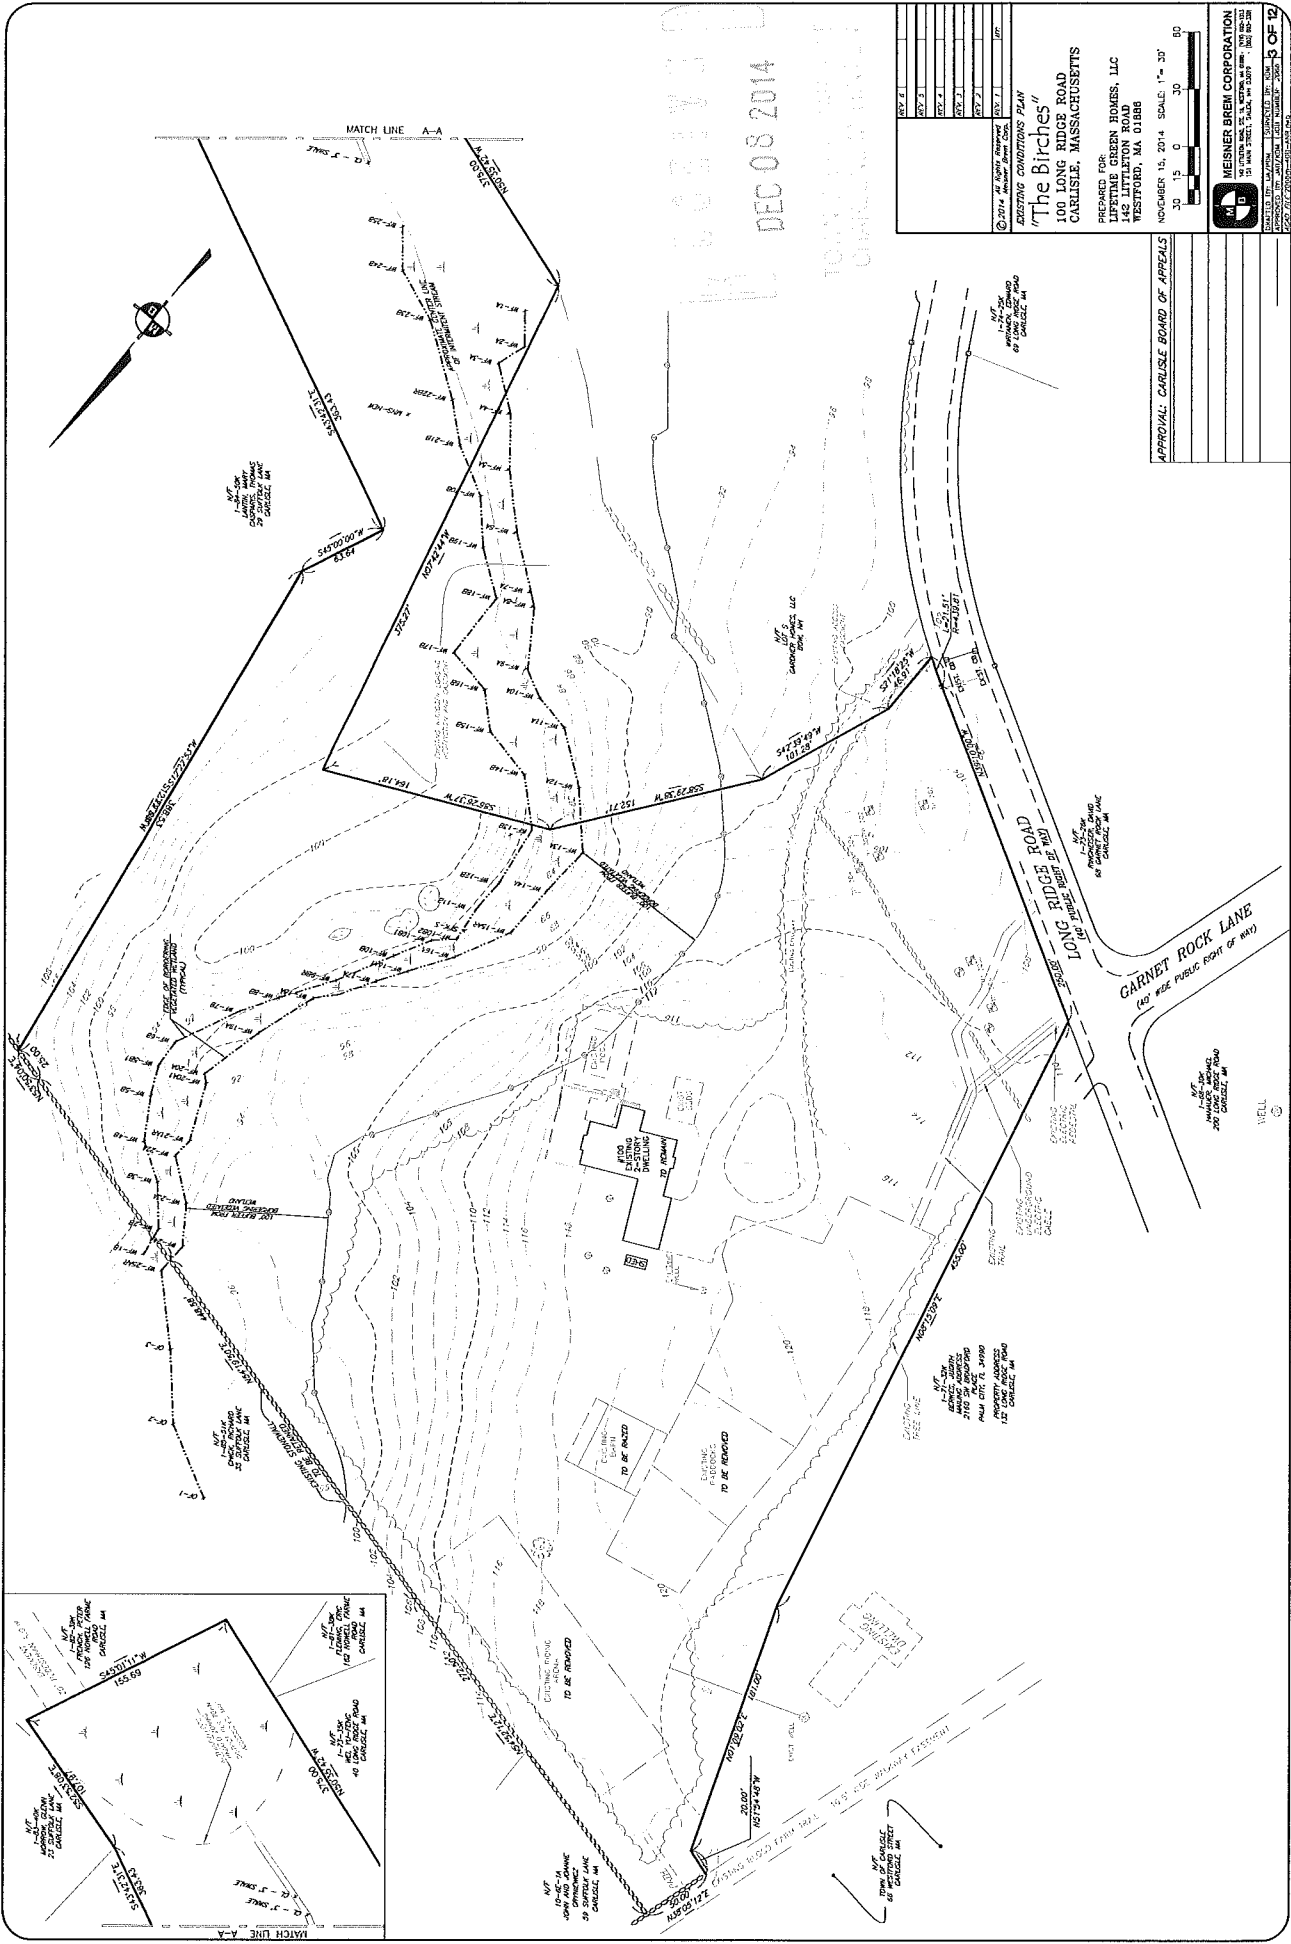

RECEIVED  
DEC 08 2014


EXISTING CONDITIONS PLAN  
 PREPARED FOR  
**"The Birches"**  
 100 LONG RIDGE ROAD  
 142 LITTLETON ROAD  
 CARLISLE, MASSACHUSETTS  
 PREPARED BY  
 LIFETIME GREEN HOMES, LLC  
 142 LITTLETON ROAD  
 WESTFORD, MA 01886  
 NOVEMBER 15, 2014 SCALE: 1" = 30'

MEISNER BREM CORPORATION  

APPROVAL: CARLISLE BOARD OF APPEALS

30 15 0 30 60 90

WELL

