


REFERENCE:
 MAP OF LAND IN CARLISLE, MASS.
 BY R. NIELS NIELSEN; SCALE:
 60' : 1" JUNE 7, 1955; BY

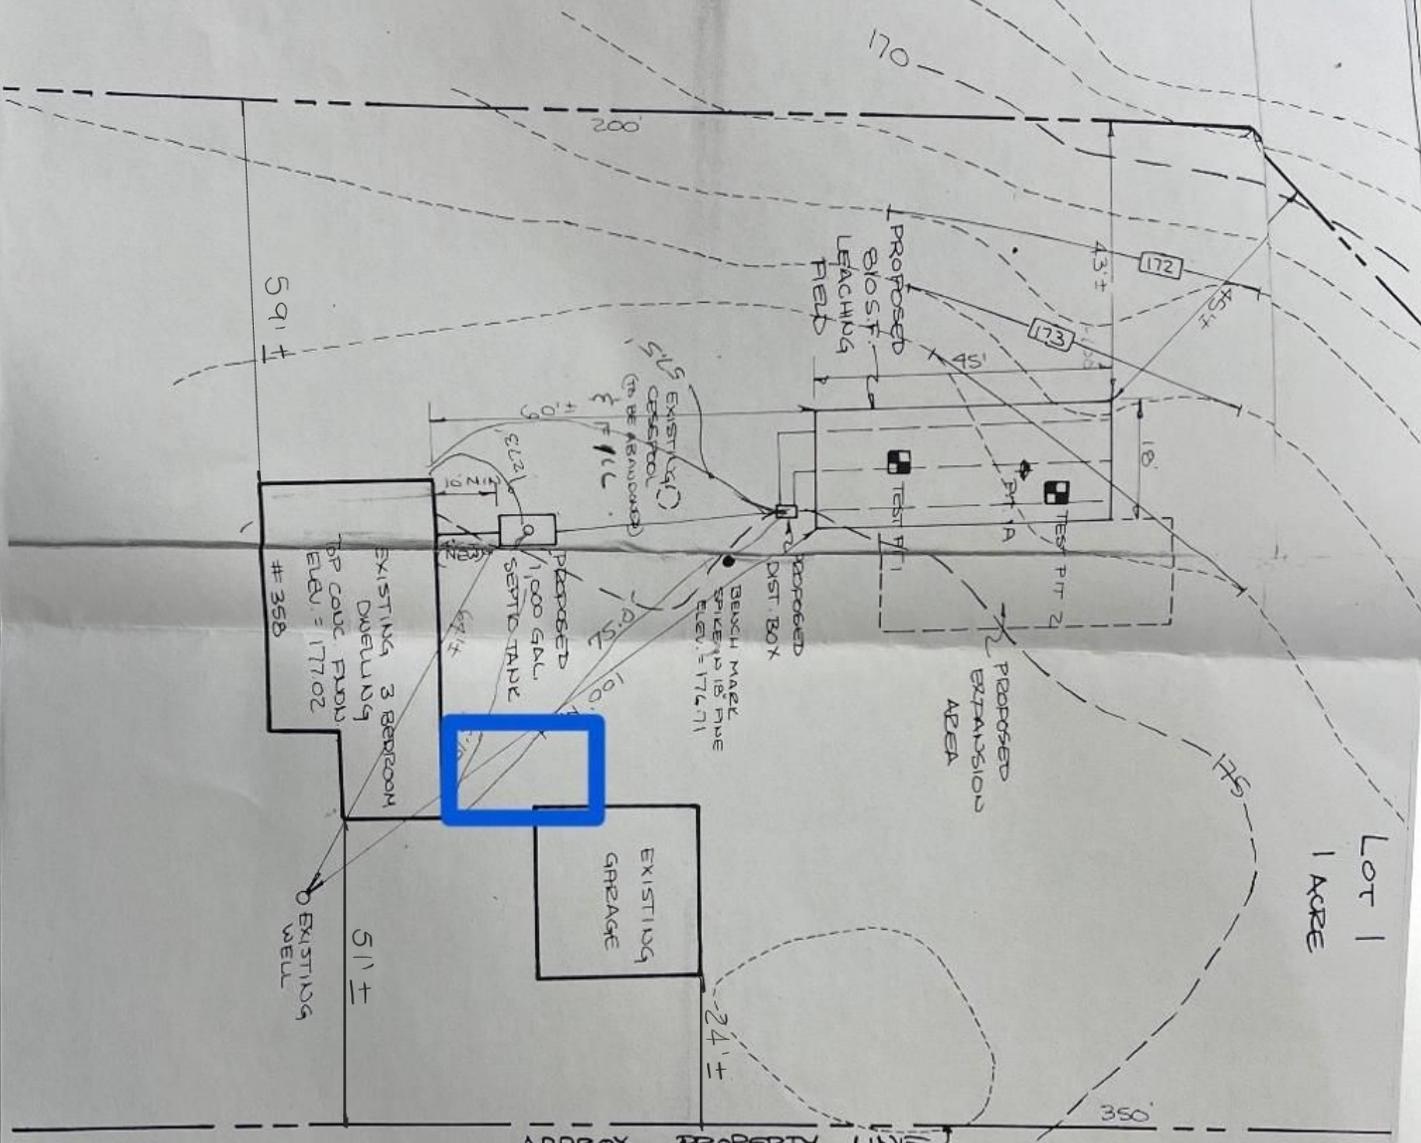

APPROX. PROPERTY LINE

#31 TOWN OF CARLISLE
 BOARD OF HEALTH

RECEIVED BY: *SKW* TOWN OFFICE DATE: 5-27-81

APPROVED BY: *AKC* CONSULTING ENG. DATE: 5-28-81

APPROVED BY: *BSL* BOARD OF HEALTH DATE: 6-1-81

EXCAVATION APPROVED BY: *AKC* DATE: 6-3-81

FINAL INSP. BY: *AKC* DATE: 6-10-81

REMARKS: Tank 2100' from cell
 over exists, covering